
ALLEY VACATION

LEGAL DESCRIPTION:

THAT CERTAIN 15.00 FOOT WIDE ALLEY IN BLOCK 14, NORTH LAUDERDALE, ACCORDING TO THE PLAT THEREOF AS RECORDED IN PLAT BOOK 1, PAGE 48, OF THE PUBLIC RECORDS OF DADE COUNTY, FLORIDA.

LESS THE NORTH 16.30 FEET THEREOF.

SAID LANDS LYING IN THE CITY OF FORT LAUDERDALE, BROWARD COUNTY, FLORIDA, AND CONTAINING 9,506 SQUARE FEET (0.218 ACRES) MORE OR LESS.

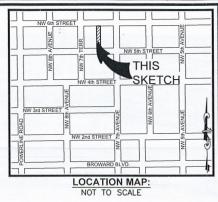

SURVEY NOTES:

- 1. THE LEGAL DESCRIPTION SHOWN HEREON WAS PREPARED BY THE SURVEYOR.
- 2. KEITH AND ASSOCIATES, INC. CERTIFICATE OF AUTHORIZATION NUMBER IS L.B.#6860.
- 3. THIS SKETCH IS NOT VALID WITHOUT THE SIGNATURE AND ORIGINAL RAISED SEAL OF A FLORIDA LICENSED SURVEYOR AND MAPPER.
- 4. IT IS A VIOLATION OF THE STANDARDS OF PRACTICE PURSUANT TO RULE 5J-17 OF THE FLORIDA ADMINISTRATIVE CODE TO ALTER THIS SURVEY WITHOUT THE EXPRESS PRIOR WRITTEN CONSENT OF THE SURVEYOR. ADDITIONS AND/OR DELETIONS MADE TO THE FACE OF THIS SURVEY WILL MAKE THIS SURVEY INVALID.
- 5. THIS SKETCH AND DESCRIPTION DOES NOT CONSTITUTE A BOUNDARY SURVEY.
- 6. BEARINGS SHOWN HEREON ARE BASED ON AN ASSUMED BEARING OF NORTH 87'51'26" EAST ALONG THE NORTH LINE OF BLOCK 14, NORTH LAUDERDALE, AS RECORDED IN PLAT BOOK 1, ON PAGE 48, OF THE PUBLIC RECORDS OF DADE COUNTY, FLORIDA.
- 7. LANDS SHOWN HEREON WERE NOT ABSTRACTED FOR RIGHTS OF WAY, EASEMENTS, OWNERSHIP, OR OTHER INSTRUMENTS OF RECORD.
- B. THE INTENDED DISPLAY SCALE FOR THIS SKETCH IS 1"=80' OR SMALLER.

CERTIFICATION:

I HEREBY CERTIFY THAT THE ATTACHED SKETCH & DESCRIPTION OF THE HEREON DESCRIBED PROPERTY IS DEPICTED TO THE BEST OF MY KNOWLEDGE AND BELIEF AND THE INFORMATION AS WRITTEN UNDER MY DIRECTION ON FEBRUARY 13, 2019 MEETS THE STANDARDS OF PRACTICE PURSUANT TO RULE 5J-17 OF THE FLORIDA ADMINISTRATIVE CODE AS APPLICABLE TO SECTION 472.027, FLORIDA STATUTES, SUBJECT TO THE QUALIFICATIONS NOTED HEREON.

KEITH & ASSOCIATES, INC. CONSULTING ENGINEERS

STATE OF FLORIDA

LEE POWERS
PROFESSIONAL SURVEYOR AND MAPPER
REGISTRATION No. 6805


SKETCH & DESCRIPTION ALLEY VACATION

15' ALLEY
BLOCK 14,
NORTH LAUDERDALE
PLAT BOOK 1, PAGE 48, D.C.R.

FT. LAUDERDALE, BROWARD COUNTY, FLORIDA

| KEITH |
|--|
| 301 EAST ATLANTIC BOULEVARD POMPANO BEACH, FLORIDA 33060-6643 (954) 788-3400 FAX (954) 788-3500 EMAIL: mail@XEITHteam.com LB NO. 6860 |
| SHEET 1 OF 2 |
| DRAWING NO. 09535.01-SKETCH & DESCRIPTION.DWG |

| DATE 2/13/19 SCALE 1"=80' | REVISIONS TEXT HEIGHTS |
|------------------------------|-------------------------------|
| FIELD BKN/A | |
| DWNG. BY DDB | |
| CHK. BYLP | |

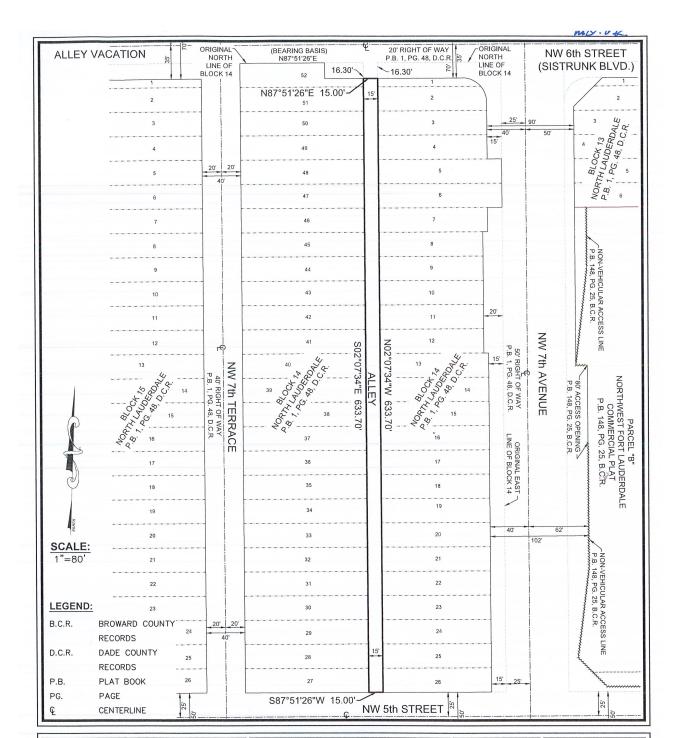

SKETCH & DESCRIPTION ALLEY VACATION 15' ALLEY

15' ALLEY
BLOCK 14,
NORTH LAUDERDALE
PLAT BOOK 1, PAGE 48, D.C.R.
FT. LAUDERDALE, BROWARD COUNTY, FLORIDA

| KEITH |
|--|
| 301 EAST ATLANTIC BOULEVARD POMPANO BEACH, FLORIDA 33060-6643 (954) 788-3400 FAX (954) 788-3500 EMAIL: mail@KEITHteam.com LB NO. 6860 |
| SHEET 2 OF 2 |

| DATE 2/13/19 | | REVISIONS |
|--------------|---------|--------------|
| | 3/28/19 | TEXT HEIGHTS |
| SCALE1"=80' | | |
| FIELD BKN/A | - | |
| DWNG. BY DDB | | |
| CHK. BYLP | | |