

JERSEY BARRIER WITH FENCE & WINDSCREEN

PHASE 1: SECURE PROJECT

INSTALLATION OF CONSTRUCTION TRAFFIC ENTRANCES, POLLUTION PREVENTION MEASURES, AND JERSEY BARRIERS WITH FENCING AND WIND SCREENS.




JERSEY BARRIERS WILL BE IN PLACE FOR 26 MONTHS FROM NOVEMBER 2019 TO JANUARY 2022.

DETOUR PLAN

CAM#19-0881

Exhibit 3

Page 1 of 2

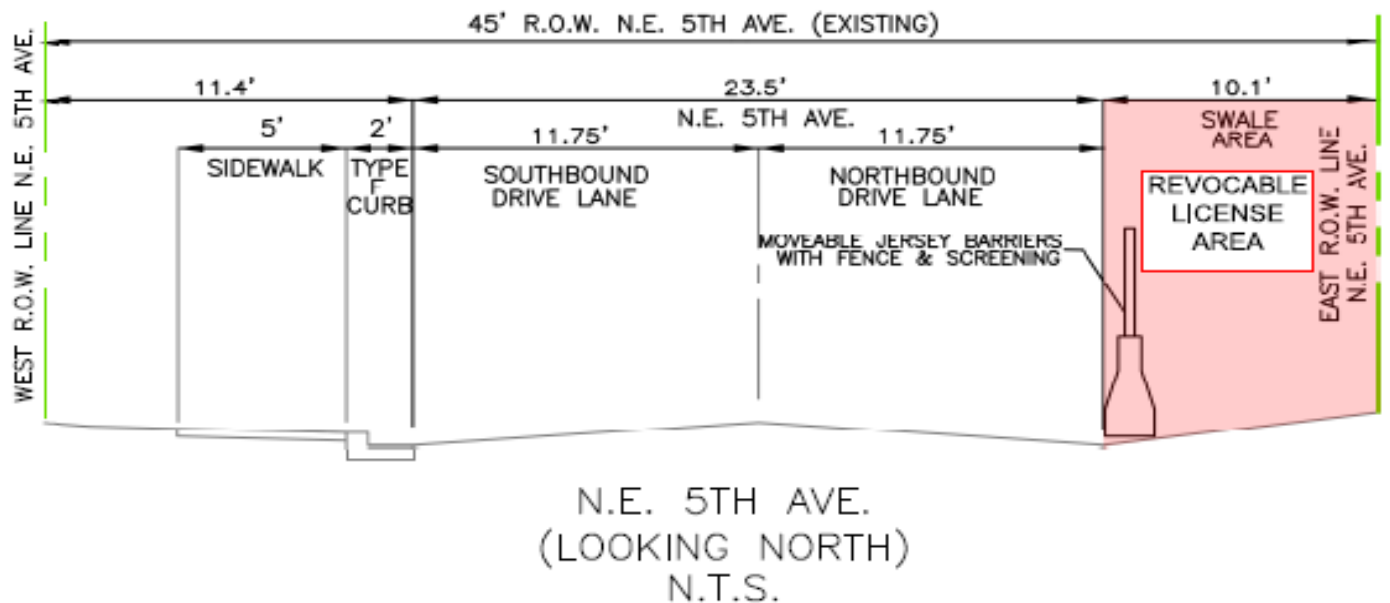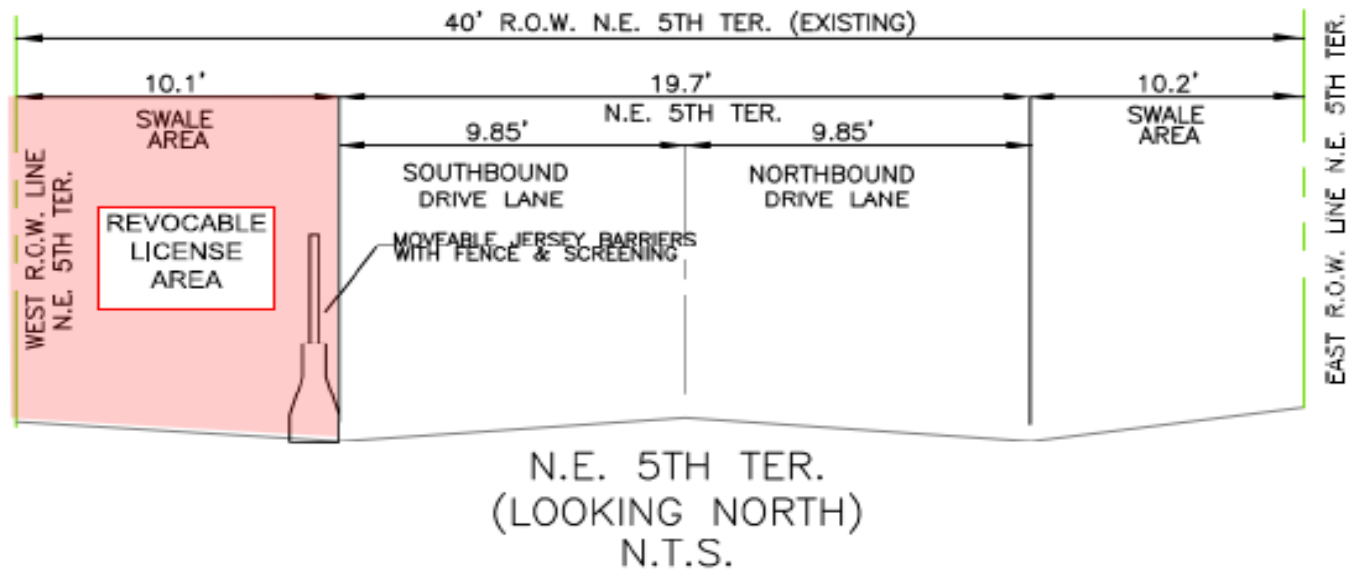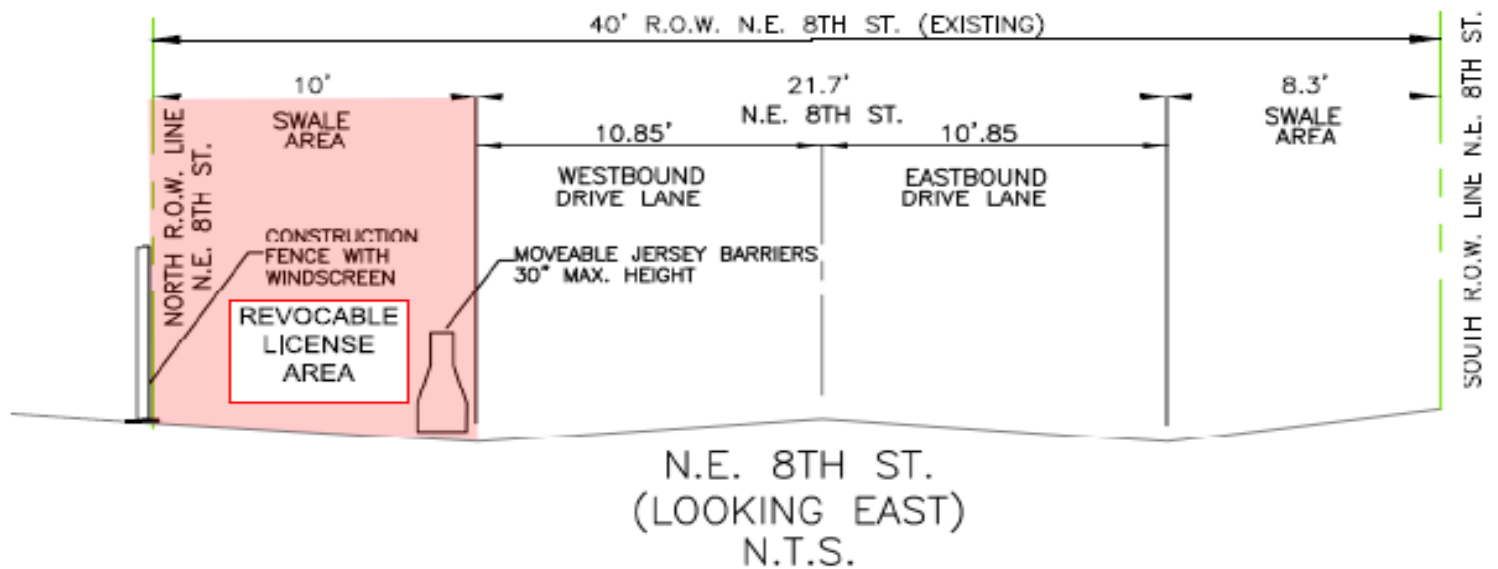

TYPICAL SECTIONS