



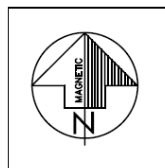

WELL LOCATION

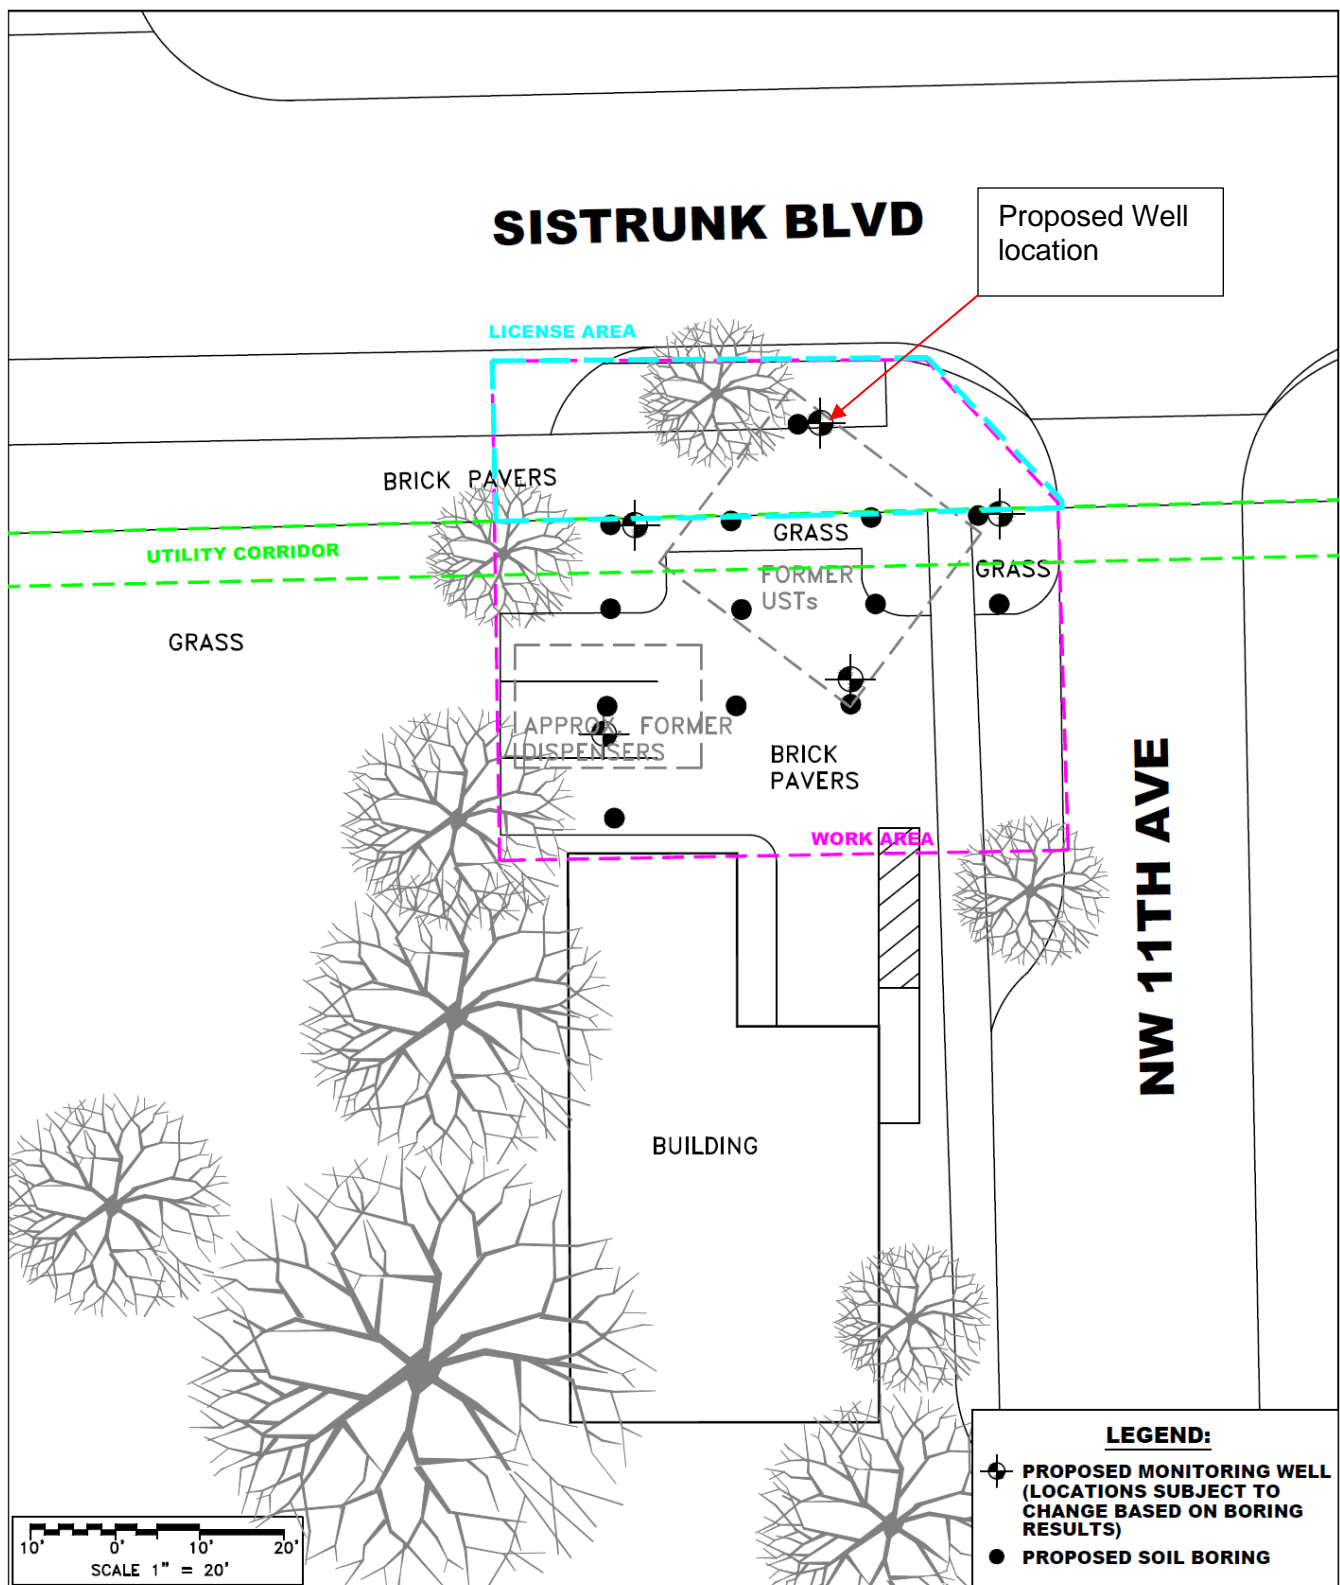

MDM
 engineering • environmental • construction
 1055 KATHLEEN RD., LAKELAND, FL 33805
 E.B. #4857 Ph. (863) 648-9130
MDM JOB NO. 19109

FORMER JOHNSON PROPERTY
FDEP NO. 069102318
 1100 NW 6 STREET (SISTRUNK BLVD), FT LAUDERDALE, FLORIDA
SITE PLAN WITH PROPOSED BORING AND WELL LOCATIONS

FIGURE NO.
5

WELL LOCATION