
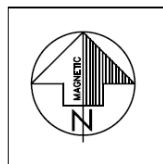


# CONSTRUCTION DETAIL

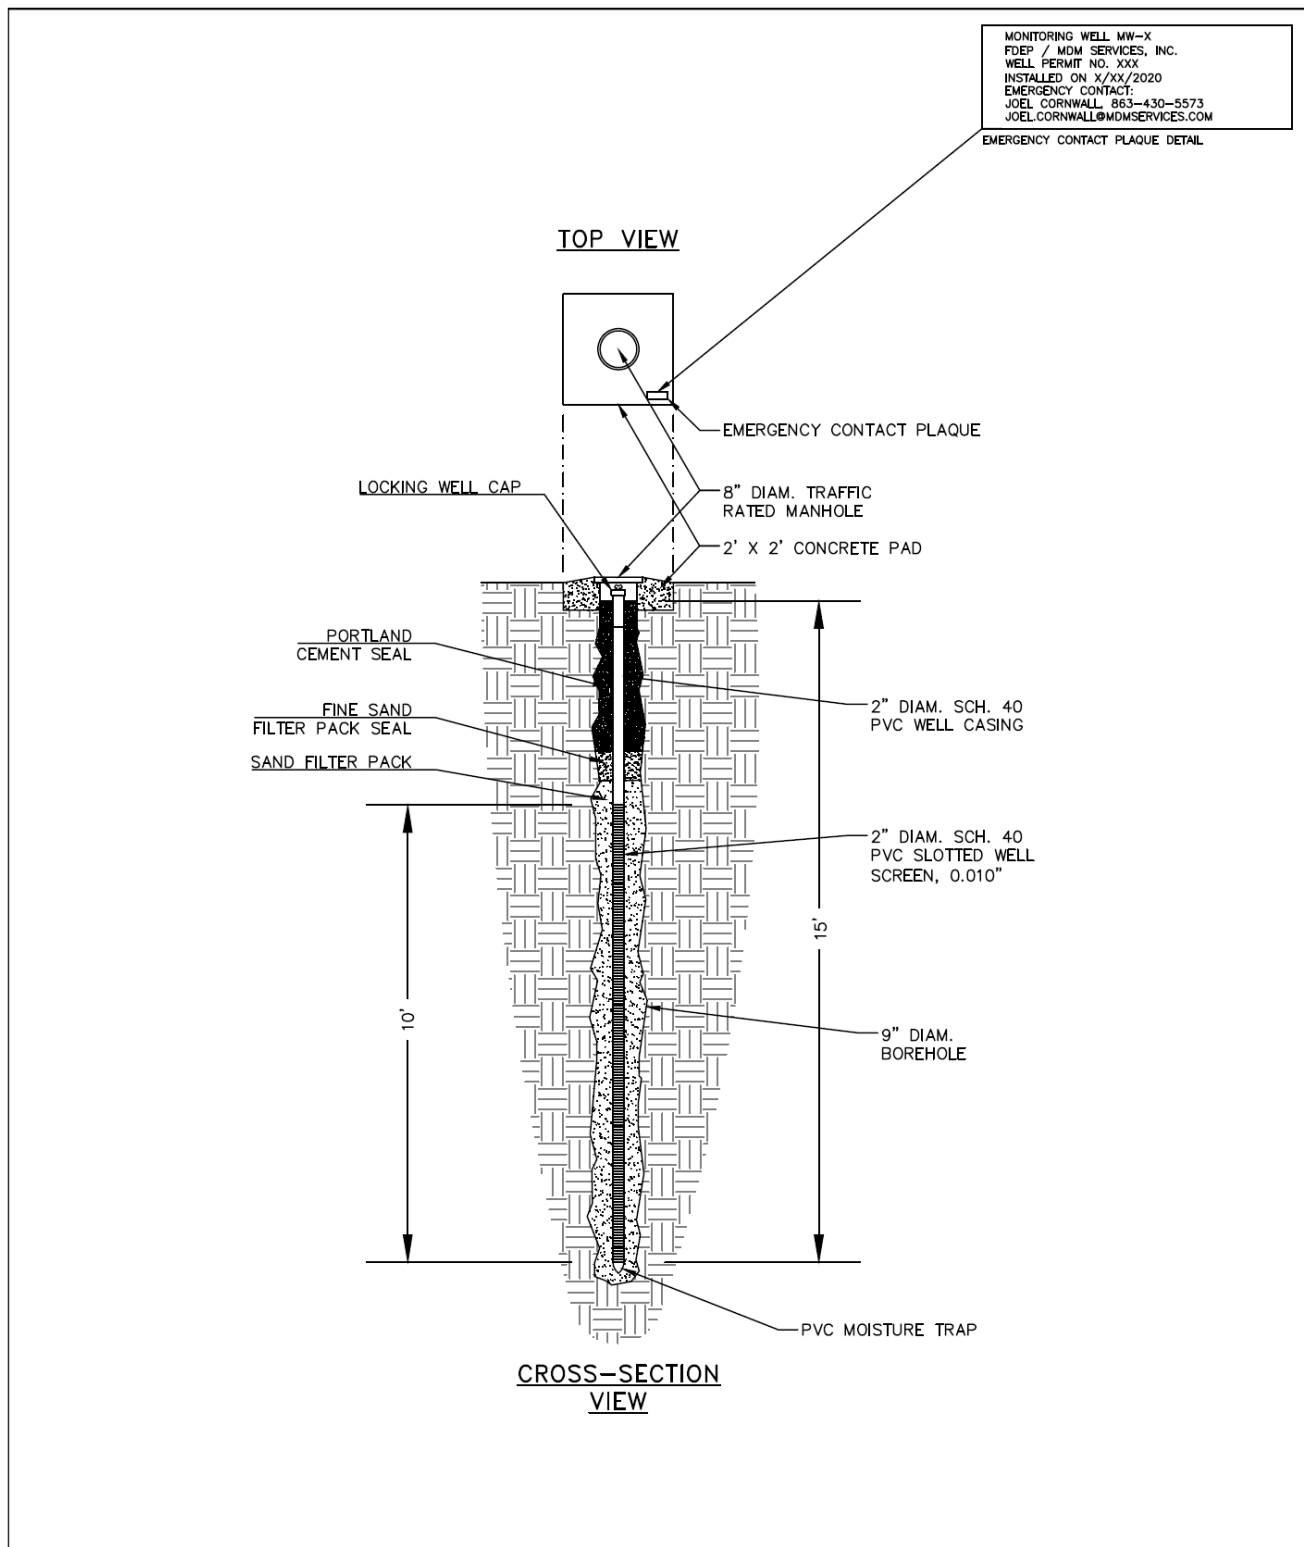

**MDM**  
engineering • environmental • construction  
1055 KATHLEEN RD., LAKELAND, FL 33805  
E.B. #4857 Ph. (863) 646-9130  
MDM JOB NO. 19109

**FORMER JOHNSON PROPERTY**  
**FDEP NO. 069102318**  
1100 NW 6 STREET (SISTRUNK BLVD), FT LAUDERDALE, FLORIDA  
**WELL CONSTRUCTION SCHEMATIC**

FIGURE NO.  
**4**