


OCEAN

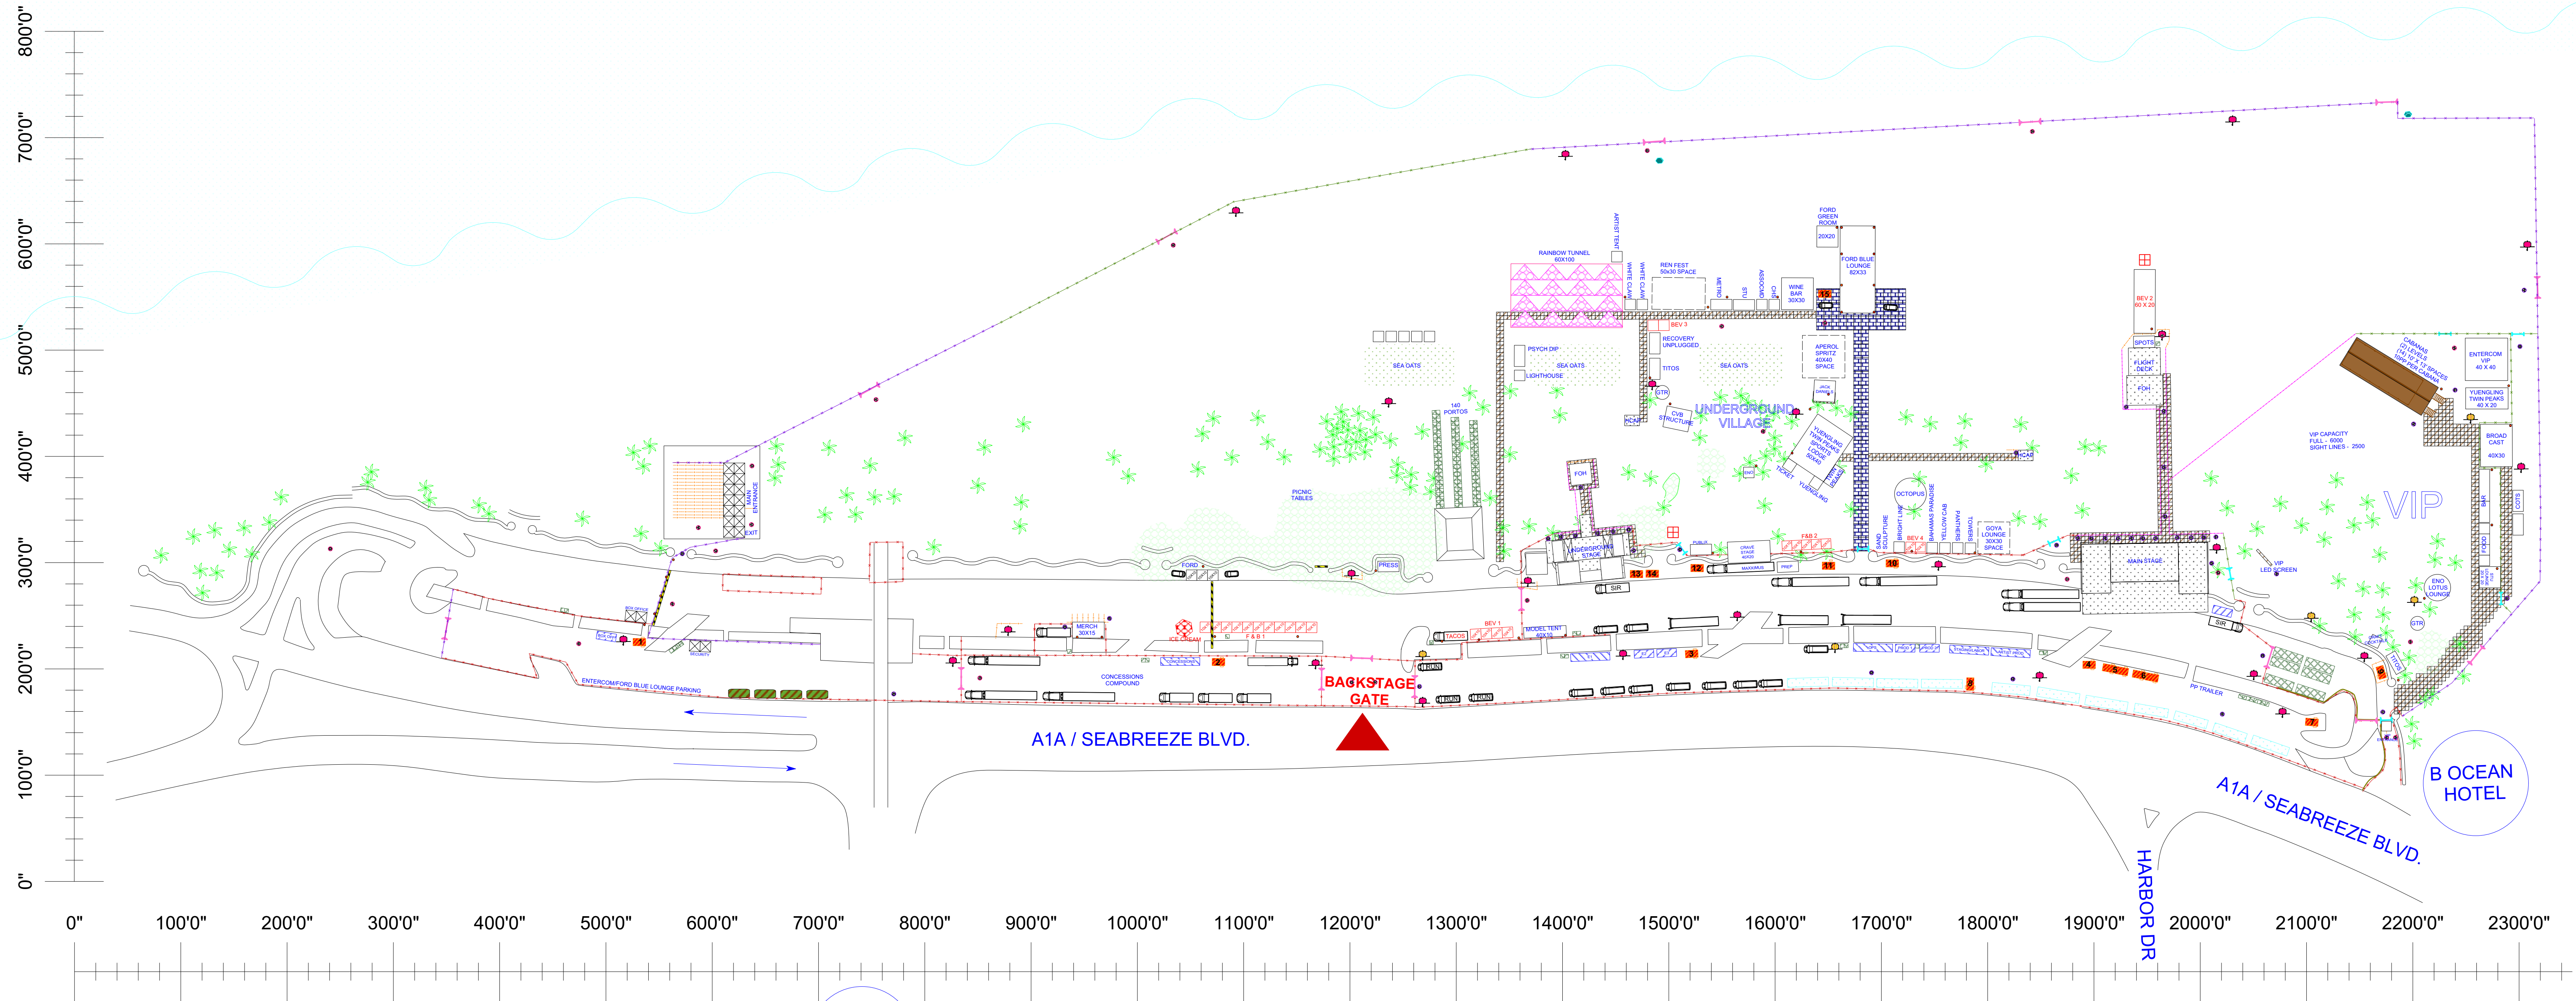

BAHIA MAR
DOUBLETREE
HOTEL

A1A / SEABREEZE BLVD.
HARBOR DR
B OCEAN HOTEL

- GENERATOR
- MOTORHOME
- 40' OFFICE CONTAINER
- 20' OFFICE CONTAINER
- 18' X 18' FORT OFFICE
- 20 X 10 TENT
- 10 X 10 TENT
- FIRST AID

- MOJO BARRICADE
- 6' PANEL FENCE
- 8' CHAIN LINK FENCE
- 6' CHAIN LINK
- FLOORING
- PORTOJON
- BLACK TIE

- SEMI OR TOUR BUS
- TOUR BUS
- 24' STRAIGHT TRUCK
- BIKE RACK
- LIGHT TOWER
- CABLE RAMP
- LIFEGUARD TOWER
- WINDSCREEN

- ORANGE FENCE / NO BEACH CHAIRS
- GATE 20'
- GATE 10'
- DUMPSTER
- 20 AMPS/QUAD BOX
- GLOW BUG
- SECURITY

LOT ACCESS DATES:

11/26-11/27 DELIVERIES/FENCE
(30) SPACES
11/28-12/8 SOUTH LOT&BEACH
12/1-12/8 NORTH LOT

Scale
1" = 70'

Paper Size
ARCH D

This drawing represents visual concepts and construction suggestions only. It does not replace the knowledge and advice of a licensed structural engineer. The draftsperson/designer does not warrant, in any way, the accuracy of this information and shall not be responsible for discrepancies between this document and the existing conditions. The draftsperson/designer will not assume responsibility for improper engineering, construction, handling, or use of any production or stage equipment including but not limited to lighting, video, audio, rigging, set, risers, etc.

Audacy Beach Festival
DEC 4-5, 2021

updated: 06.02.21 a