

SUMMARY OF STORMWATER STRUCTURES

Name	Description	Insertion Northing	Insertion Easting	Insertion Rim Elevation	Connected Pipes
S324	MH 8'X8'	640655.7127'	930044.7134'	2.83'	2
S333	MH 5' DIA.	641180.9820'	929843.1973'	2.78'	2
S334	CB 4' DIA.	641620.9301'	933479.6701'	2.93'	2
S335	CB 4' DIA.	641858.3337'	933471.3373'	2.86'	3
S336	CB 4' DIA.	641921.5183'	933468.4285'	3.01'	3
S337	CB 5' DIA.	642150.3330'	933457.8946'	3.43'	3
S338	CB 5' DIA.	642228.8759'	933454.3066'	3.37'	3
S339	CB 4' DIA.	642460.8771'	933442.9374'	3.70'	3
S340	CB 4' DIA.	642516.7984'	933440.5042'	3.97'	3
S341	CB 4' DIA.	642756.8240'	933430.0604'	3.90'	3
S342	CB 4' DIA.	642816.8575'	933427.8076'	3.84'	2

Hazen

HAZEN AND SAWYER
4000 HOLLYWOOD BLVD, SUITE 750N
HOLLYWOOD, FLORIDA 33021

Certificate of Authorization No: 2771



CRAVEN • THOMPSON AND ASSOCIATES, INC.
ENGINEERS • PLANNERS • SURVEYORS
3563 N.W. 52ND STREET, FORT LAUDERDALE, FLORIDA 33309
TEL: (954) 739-6409 FAX: (954) 739-6409
FLORIDA LICENSED ENGINEERING, SURVEYING & MAPPING BUSINESS NO. 271
FLORIDA LICENSED LANDSCAPE ARCHITECTURE BUSINESS NO. C000114

MATERIAL SHOWN HEREON IS THE PROPERTY OF CRAVEN-THOMPSON & ASSOCIATES, INC. AND SHALL NOT BE REPRODUCED IN WHOLE OR IN PART WITHOUT PERMISSION OF CRAVEN-THOMPSON & ASSOCIATES, INC. WRITING OFFICE - THOMPSON & ASSOCIATES, INC. COPYRIGHT © 2017

ENGINEER:
PATRICK J. GIBNEY
REG. NO. 49428
DATE: 01/22/2021

TEL: 954-987-0066
FAX: 954-987-2949

DRAWN BY: DATE: 01/07/2019

DESIGNED BY: SCALE: 1"=20'

CHECKED BY: XXX

FIELD BOOK: XXXX

C

Hazen

HAZEN AND SAWYER
4000 HOLLYWOOD BLVD, SUITE 750N
HOLLYWOOD, FLORIDA 33021

Certificate of Authorization No: 2771





CRAVEN • THOMPSON AND ASSOCIATES, INC.
ENGINEERS • PLANNERS • SURVEYORS
3563 N.W. 52ND STREET, FORT LAUDERDALE, FLORIDA 33309
TEL: (954) 739-6409 FAX: (954) 739-6409
FLORIDA LICENSED ENGINEERING, SURVEYING & MAPPING BUSINESS NO. 271
FLORIDA LICENSED LANDSCAPE ARCHITECTURE BUSINESS NO. C000114

MATERIAL SHOWN HEREON IS THE PROPERTY OF CRAVEN-THOMPSON & ASSOCIATES, INC. AND SHALL NOT BE REPRODUCED IN WHOLE OR IN PART WITHOUT PERMISSION OF CRAVEN-THOMPSON & ASSOCIATES, INC. WRITING OWNER: CRAVEN-THOMPSON & ASSOCIATES, INC. COPYRIGHT © 2017

ENGINEER:
PATRICK J. GIBNEY
REG. NO: 49428
DATE: 01/22/2021
TEL: 954-987-0066
FAX: 954-987-2949

DRAWN BY:	DATE:	01/07/2019
DESIGNED BY:	SCALE:	1"=20'
CHECKED BY:	XXX	XXX
FIELD BOOK:	XXXX	

CITY OF FORT LAUDERDALE
PUBLIC WORKS DEPARTMENT
ENGINEERING & ARCH

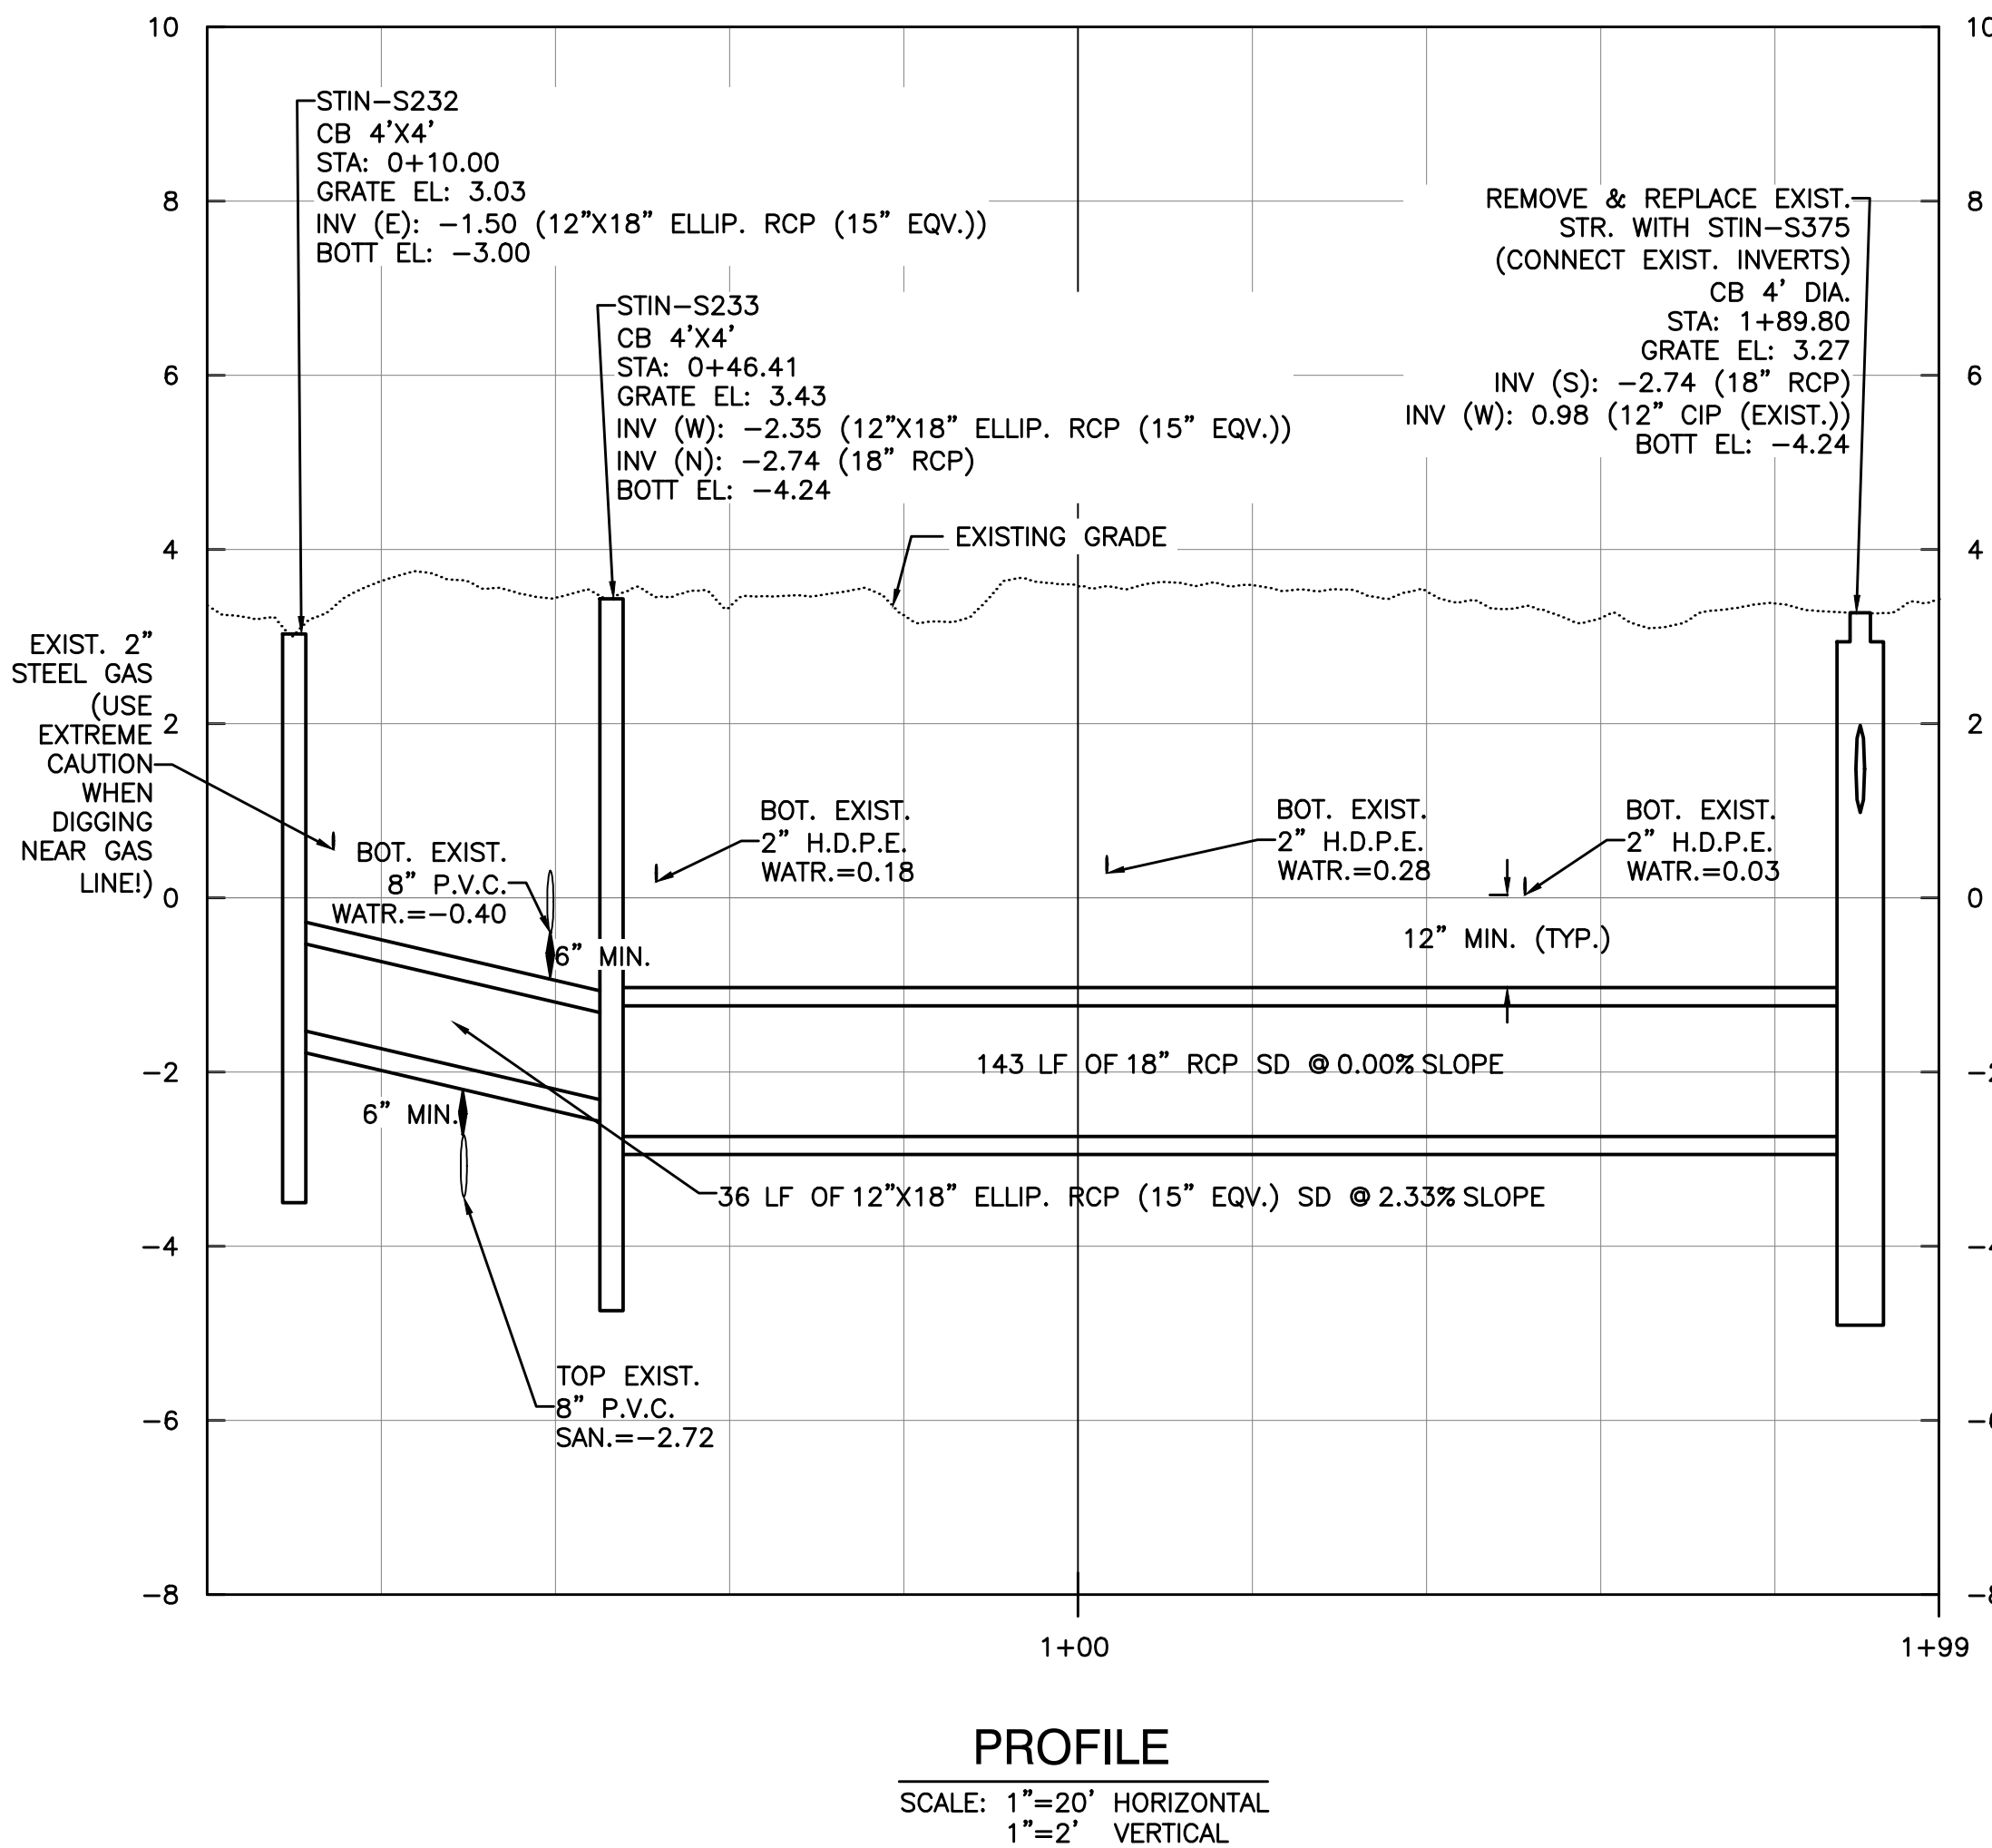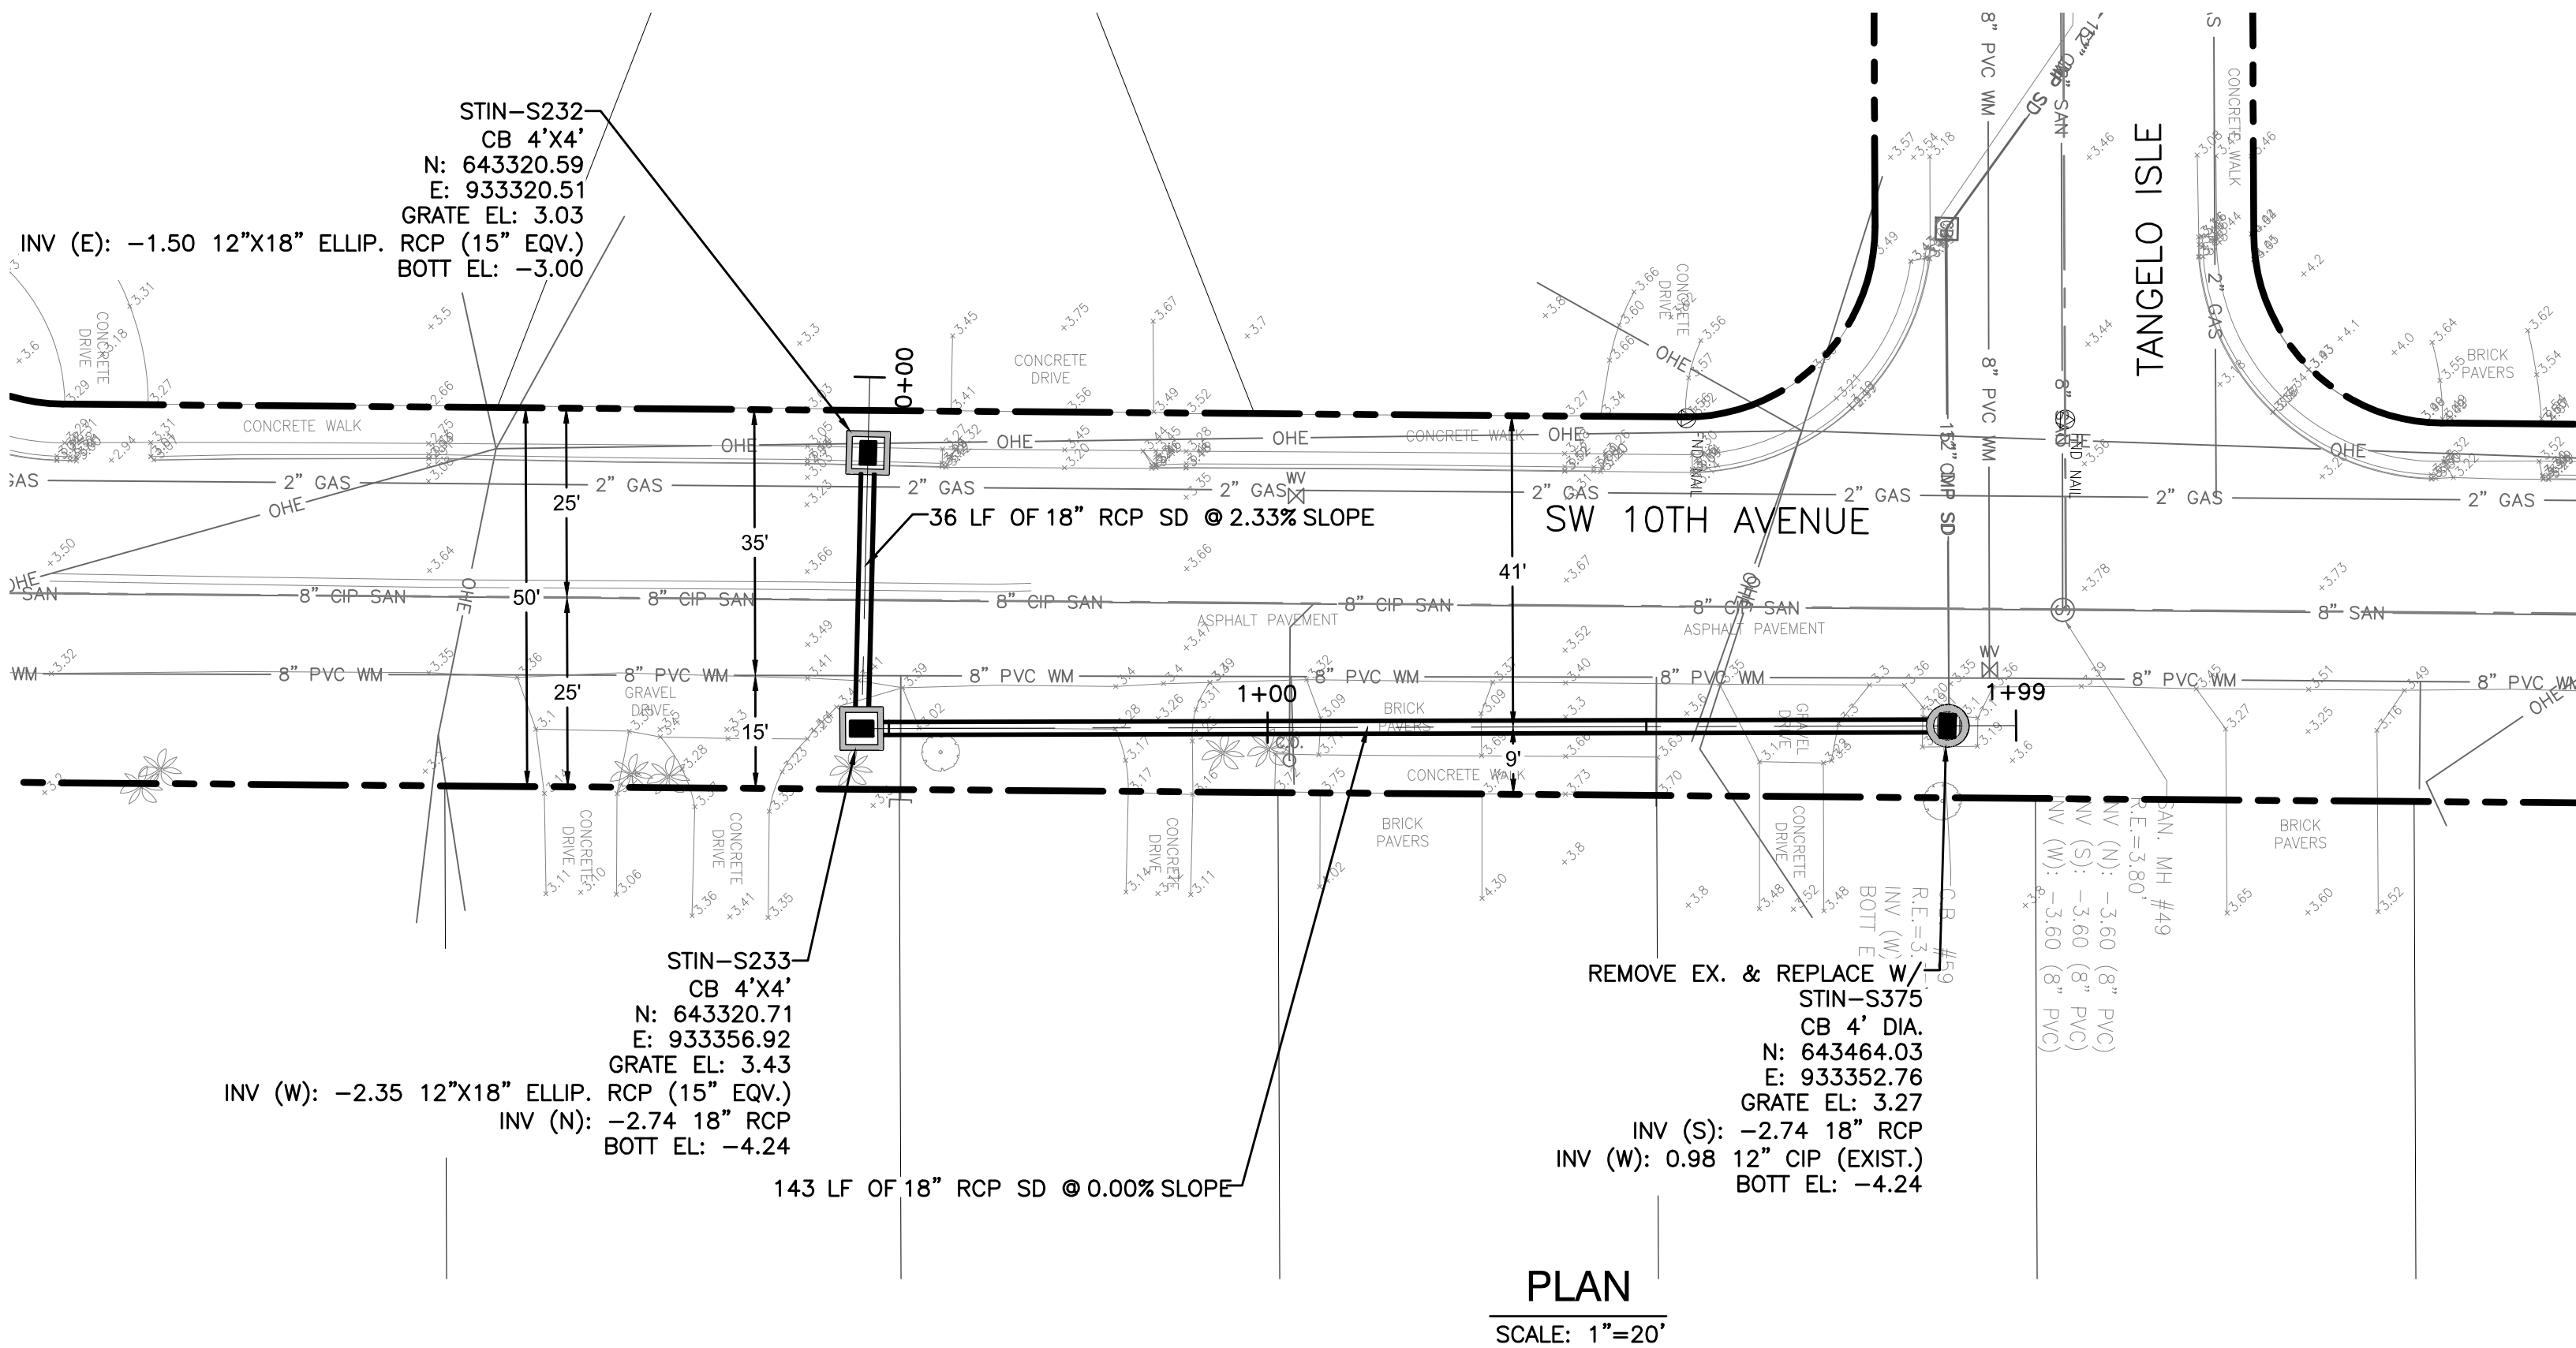

ELEVATIONS SHOWN HEREON ARE BASED ON THE NORTH AMERICAN VERTICAL DATUM 1988 (NAVD 1988)

- NOTES:
- EXISTING UTILITY DEPTHS ARE UNKNOWN UNLESS OTHERWISE INDICATED. LOCATIONS AND DEPTHS ARE ESTIMATED.
 - 4,196 LF OF NEW/RESTORED SWALE PROPOSED FOR ENTIRE PROJECT (SEE DETAIL ON SHEET CZ-DT-22).


Patrick J. Gibney, State of Florida, Professional Engineer, License No. 49428. This item has been electronically signed and sealed by Patrick J. Gibney on the date indicated here using an SHA authentication code. Printed copies of this document are not considered signed and sealed and the SHA authentication code must be verified on any electronic copies.


4/5/2021


ENGINEER:
PATRICK J. GIBNEY
REG. NO. 49428
DATE: 01/22

MATCHLINE - SEE SHEET CU-ST-17B

MATCHLINE - SEE SHEET CU-ST-18B

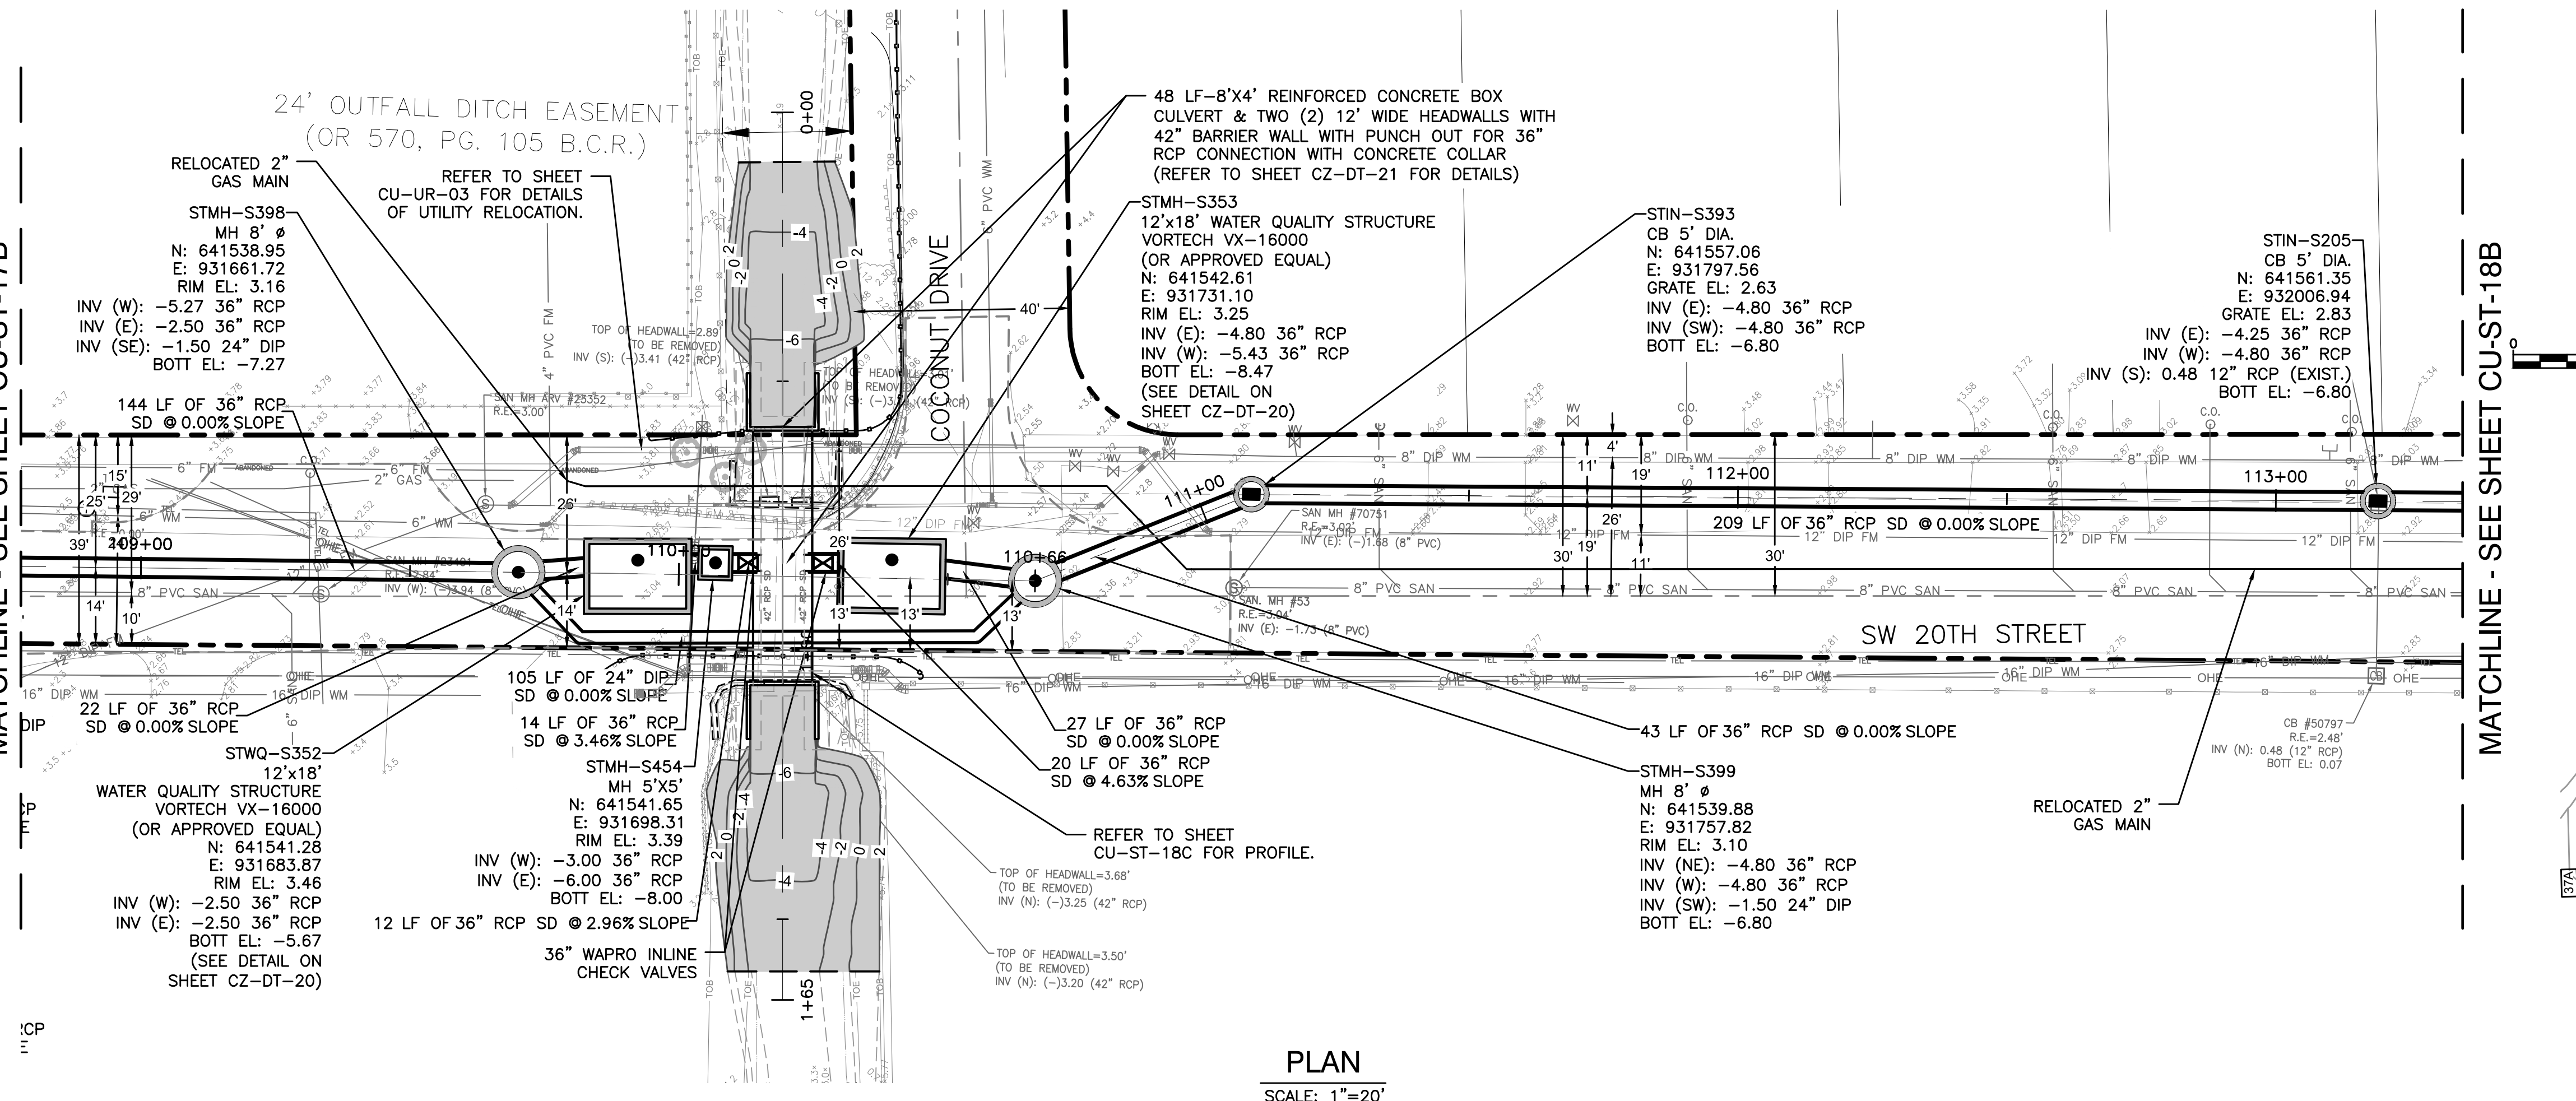

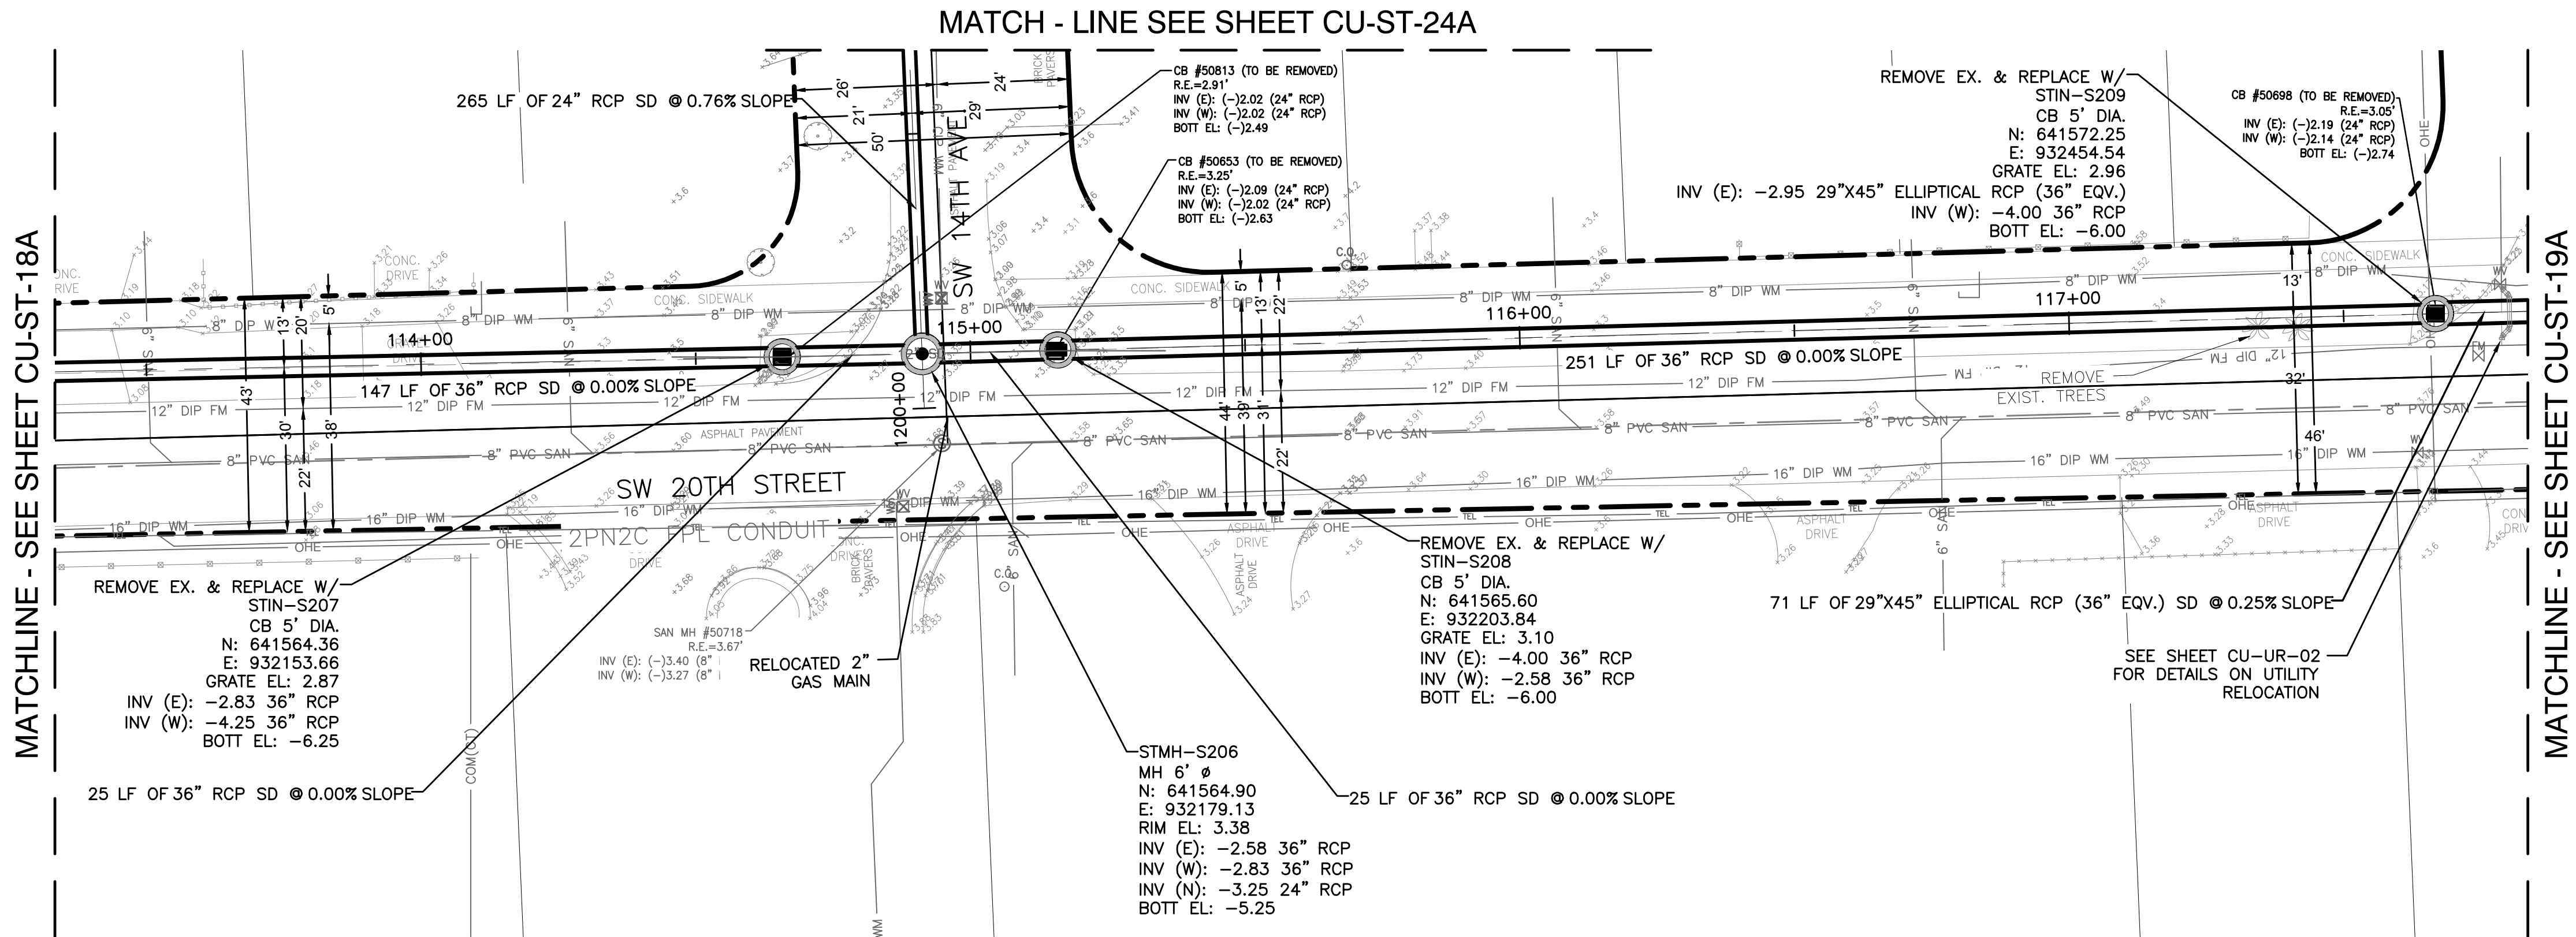

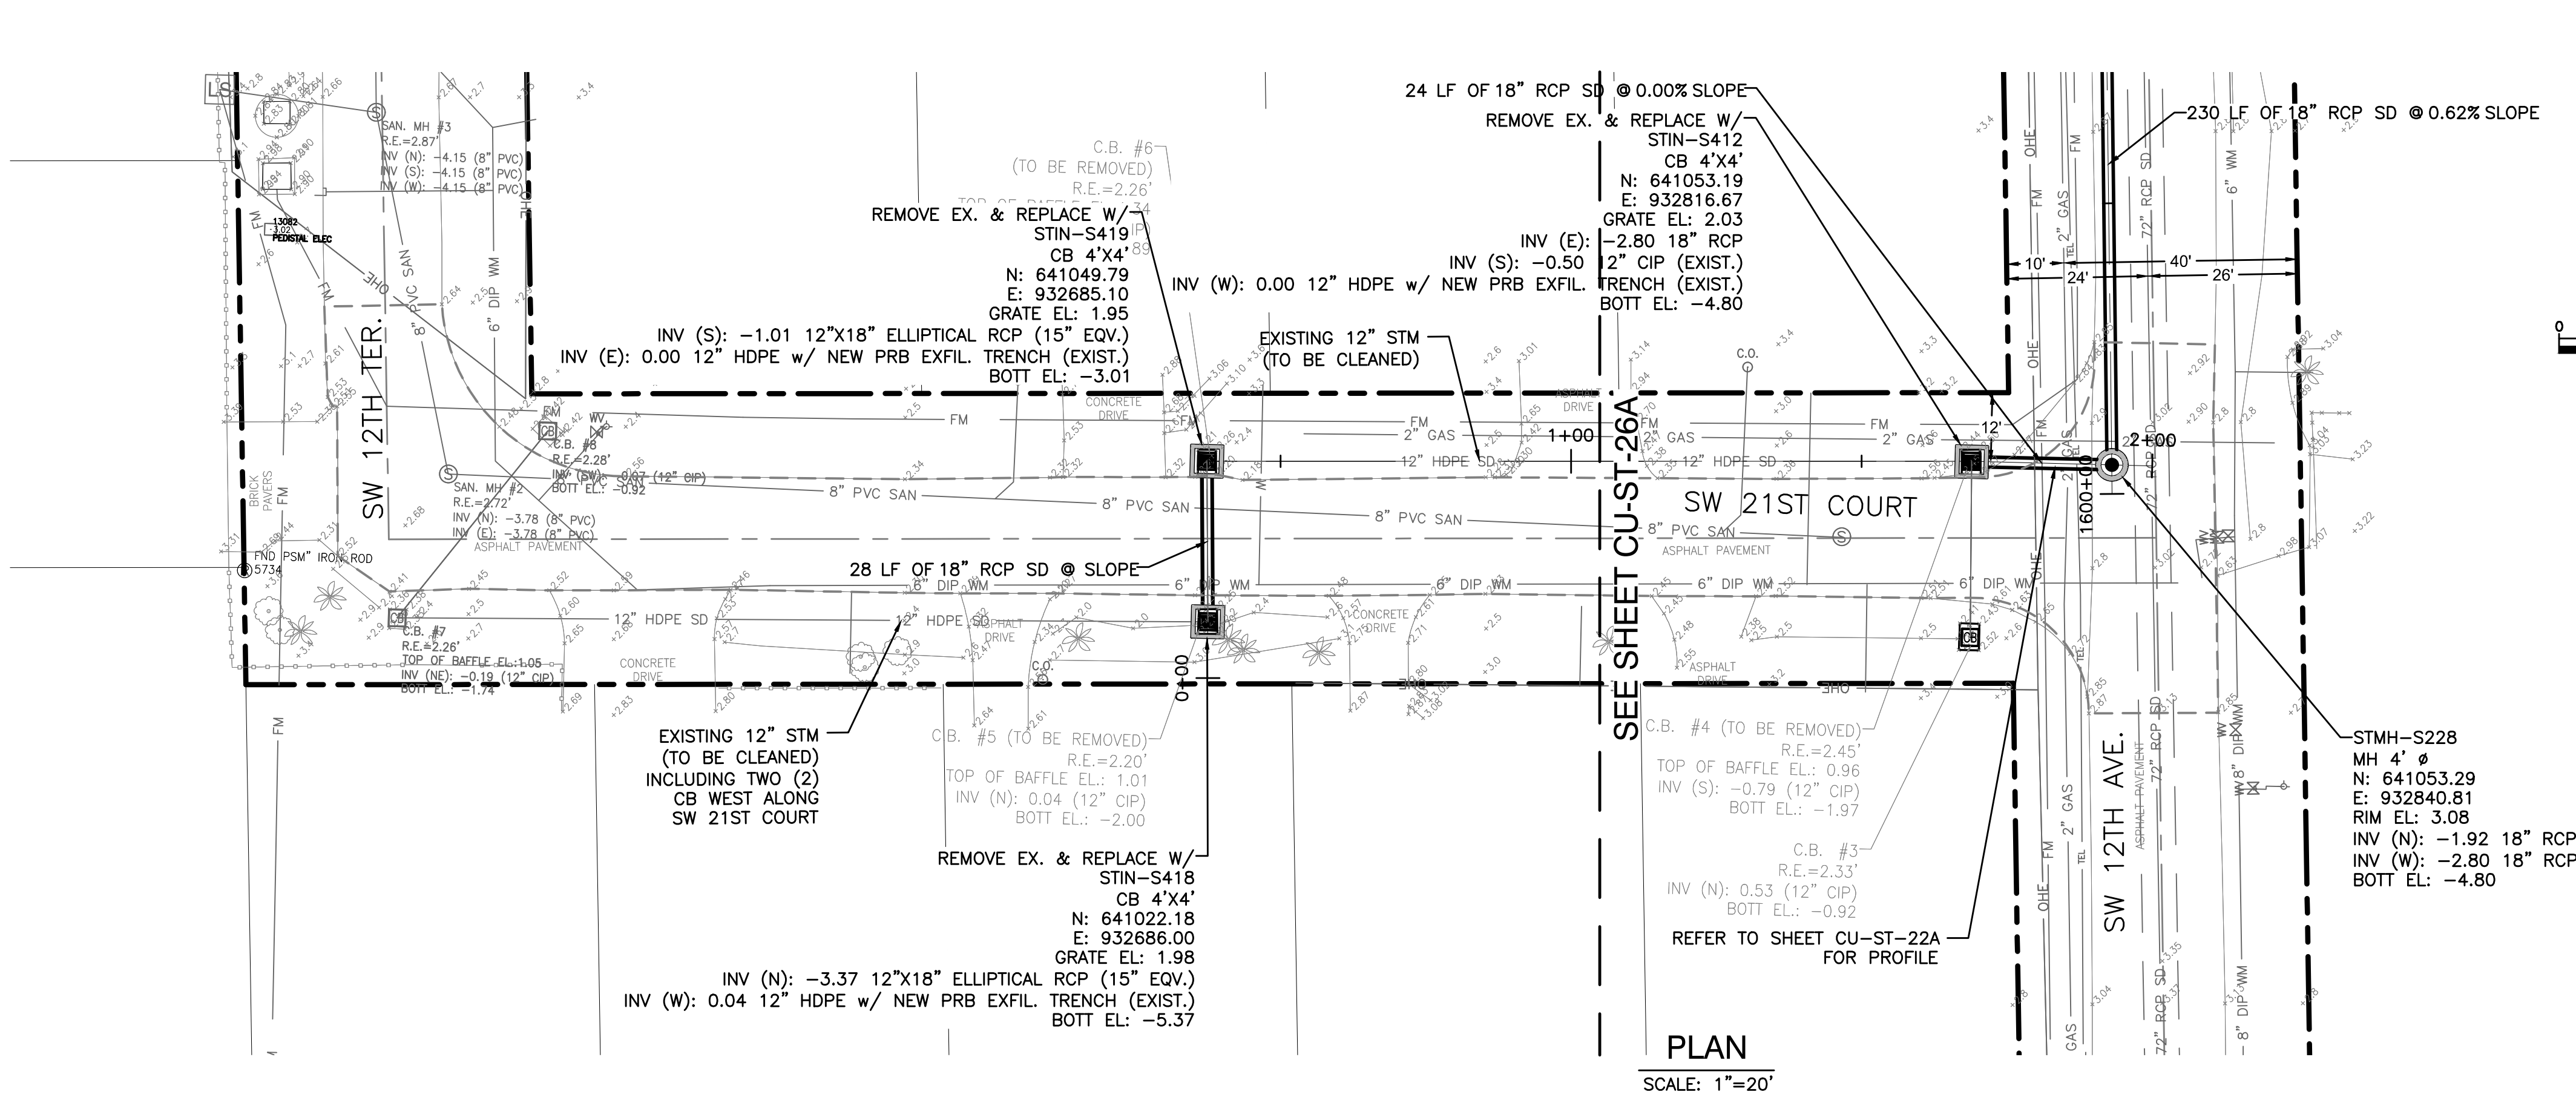

Hazen

HAZEN AND SAWYER
4000 HOLLYWOOD BLVD, SUITE 750N
HOLLYWOOD, FLORIDA 33021


Certificate of Authorization No: 2771



GRAVEN • THOMPSON AND ASSOCIATES, INC.
ENGINEERS • PLANNERS • SURVEYORS
3543 N.W. 52ND STREET, FORT LAUDERDALE, FLORIDA 33309
TEL: (954) 739-6409 FAX: (954) 739-6409
FLORIDA LICENSED ENGINEERING, SURVEYING & MAPPING BUSINESS NO. 271
FLORIDA LICENSED LANDSCAPE ARCHITECTURE BUSINESS NO. C000114

MATERIAL SHOWN HEREON IS THE PROPERTY OF GRAVEN THOMPSON & ASSOCIATES, INC. AND SHALL NOT BE REPRODUCED IN WHOLE OR IN PART WITHOUT PERMISSION OF GRAVEN THOMPSON & ASSOCIATES, INC.
WRITING OFFICE: THOMPSON & ASSOCIATES, INC. COPYRIGHT © 2017

MATCHLINE - SEE SHEET CU-ST-41A

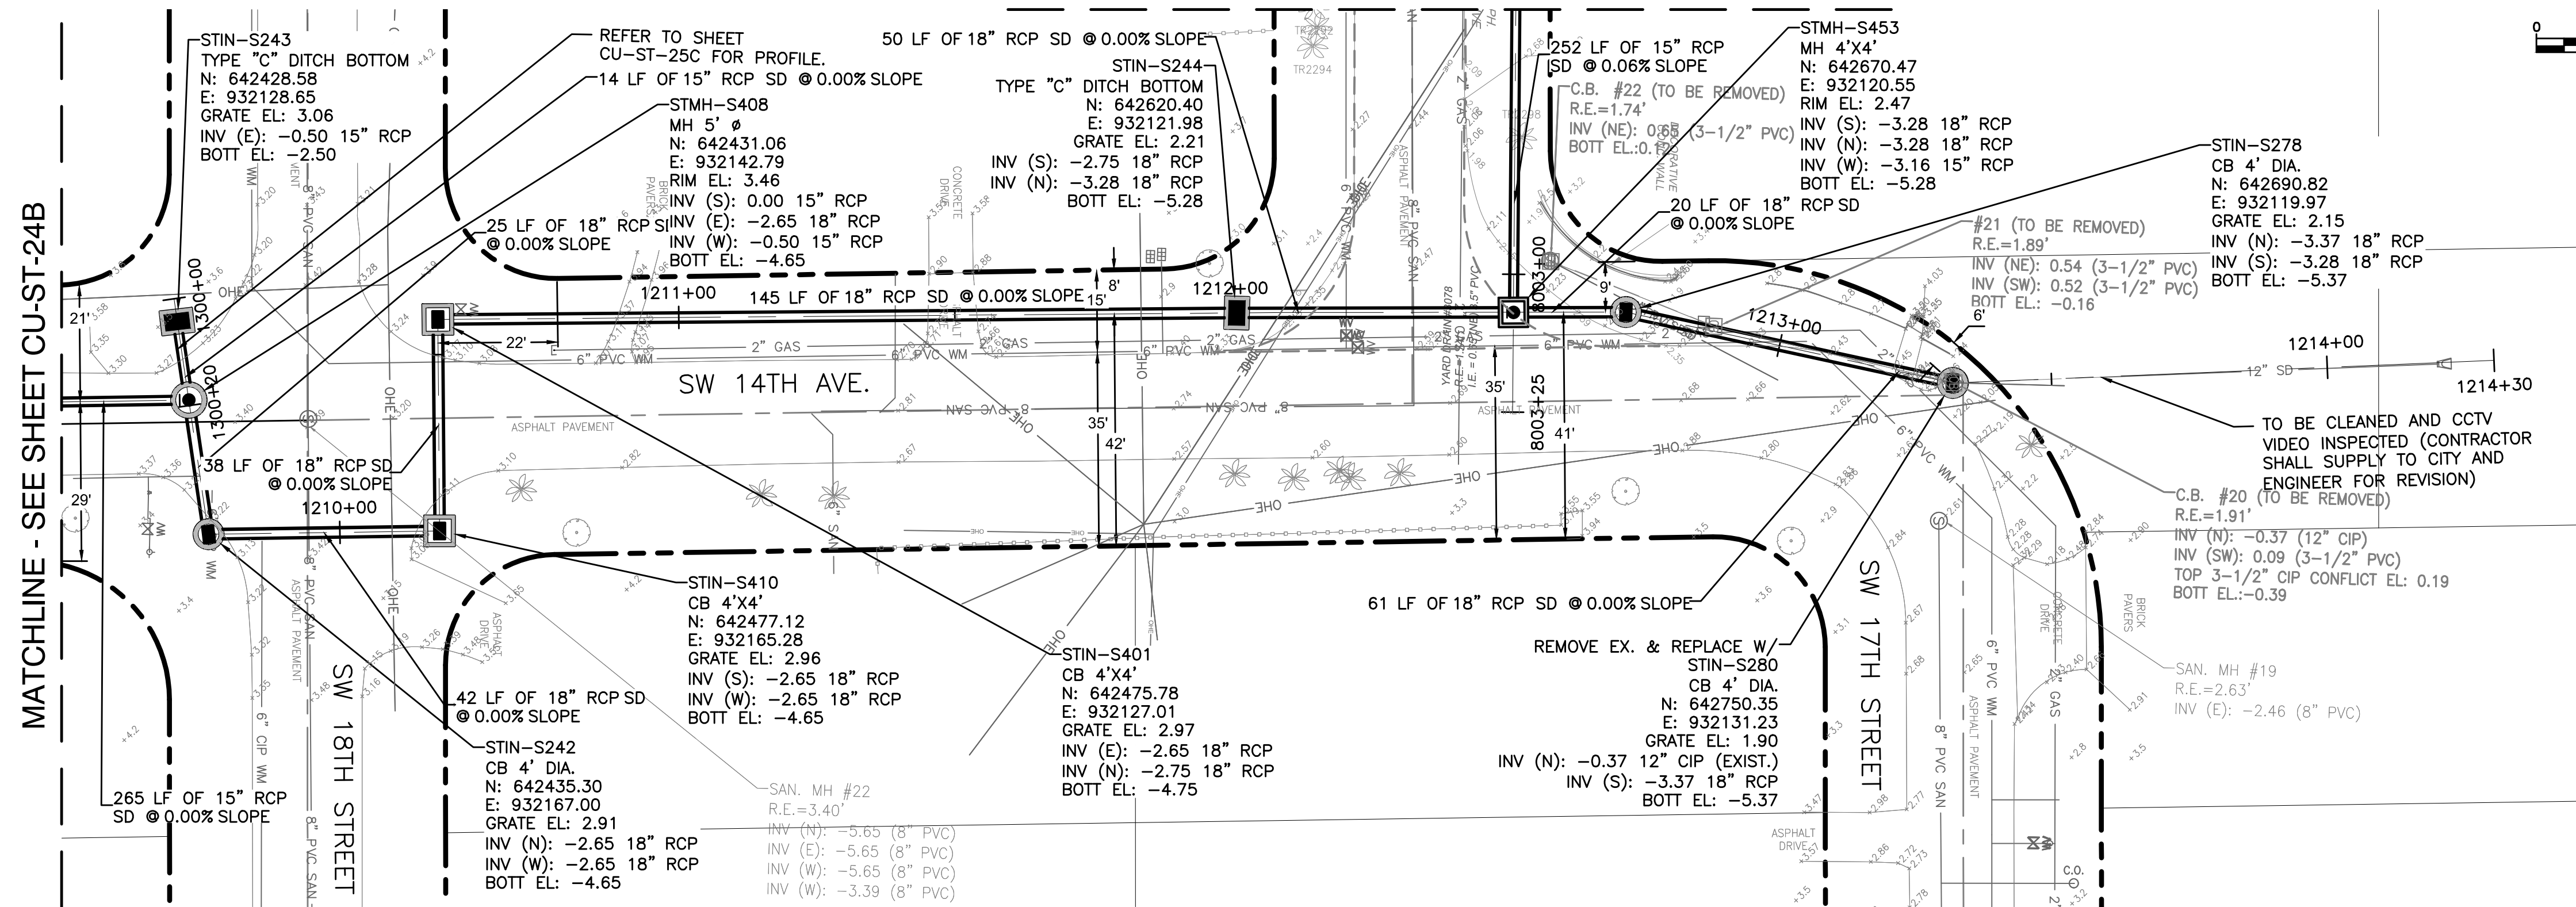

Hazen

HAZEN AND SAWYER
4000 HOLLYWOOD BLVD, SUITE 750N
HOLLYWOOD, FLORIDA 33021

Certificate of Authorization No: 2771



CRAVEN • THOMPSON AND ASSOCIATES, INC.
ENGINEERS • PLANNERS • SURVEYORS
3543 N.W. 52ND STREET, FORT LAUDERDALE, FLORIDA 33309
TEL: (954) 739-6409 FAX: (954) 739-6409
FLORIDA LICENSED ENGINEERING, SURVEYING & MAPPING BUSINESS NO. 271
FLORIDA LICENSED LANDSCAPE ARCHITECTURE BUSINESS NO. C000114

MATERIAL SHOWN HEREON IS THE PROPERTY OF CRAVEN-THOMPSON & ASSOCIATES, INC. AND SHALL NOT BE REPRODUCED IN WHOLE OR IN PART WITHOUT PERMISSION OF CRAVEN-THOMPSON & ASSOCIATES, INC. WRITING CRAVEN • THOMPSON & ASSOCIATES, INC. COPYRIGHT © 2017

