







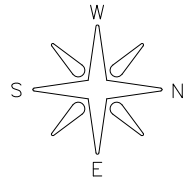




LEGEND		
	6'-6" x 13' MEGADECK	2,081 UNITS
	42' x 42' ARMORDECK	1,384 UNITS

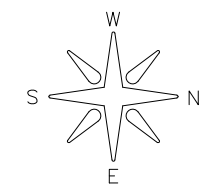


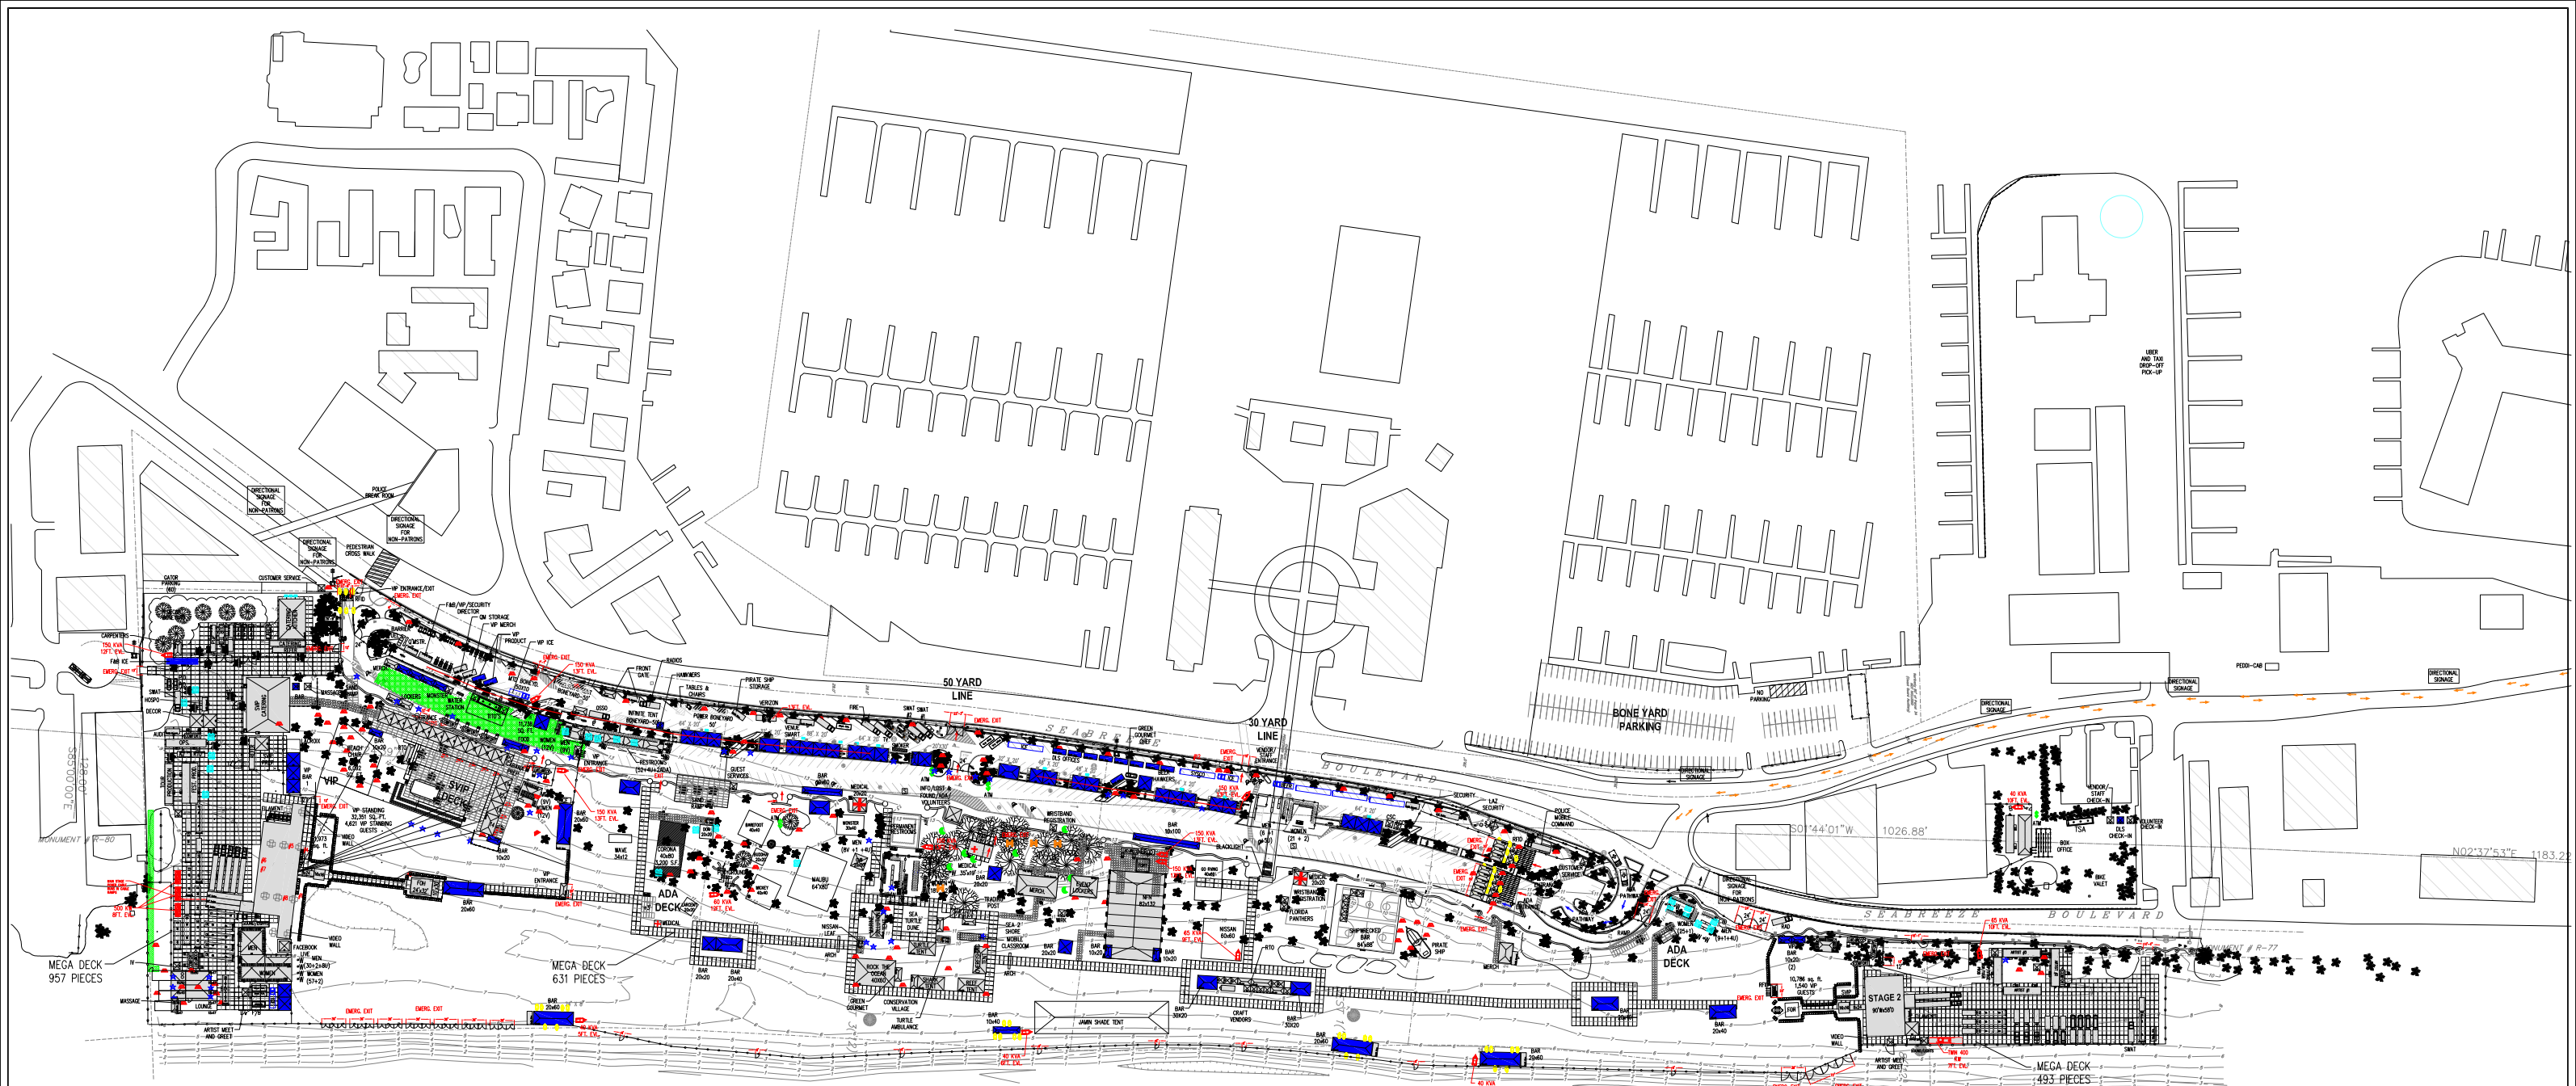


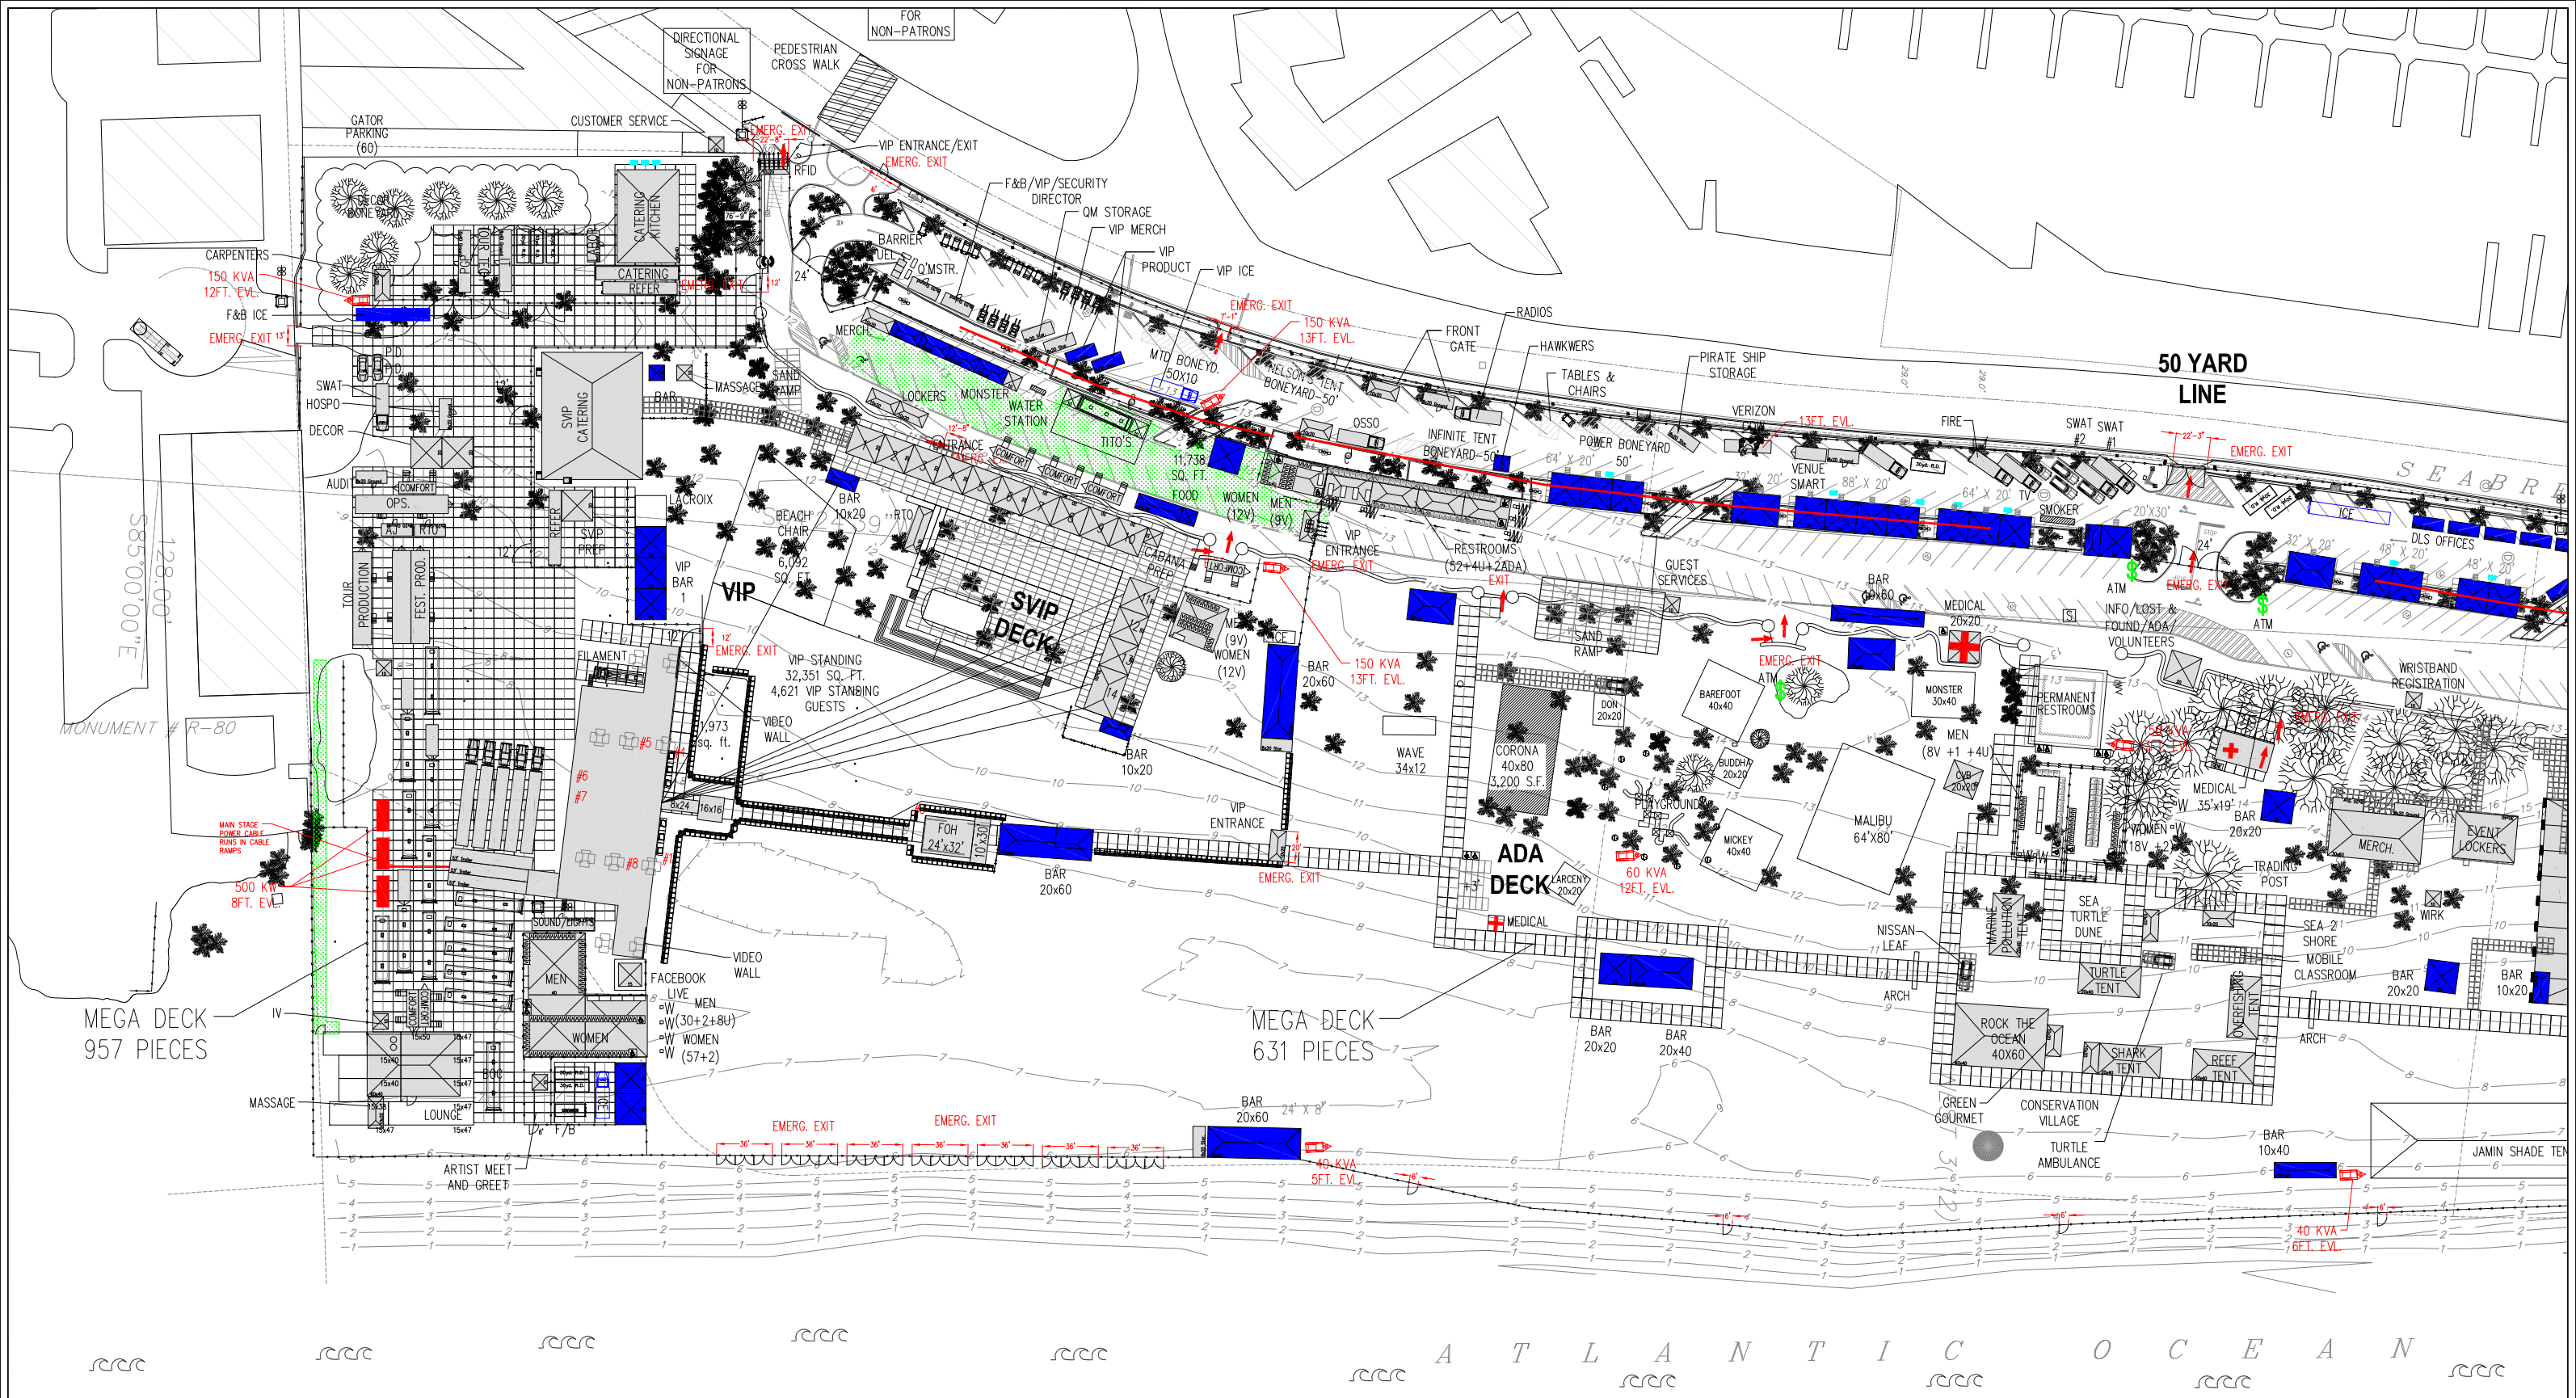


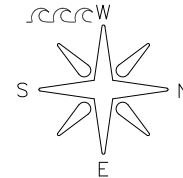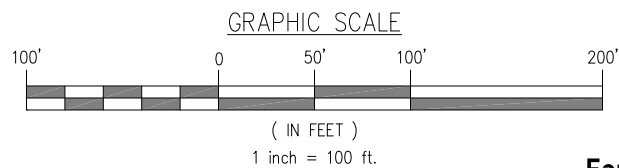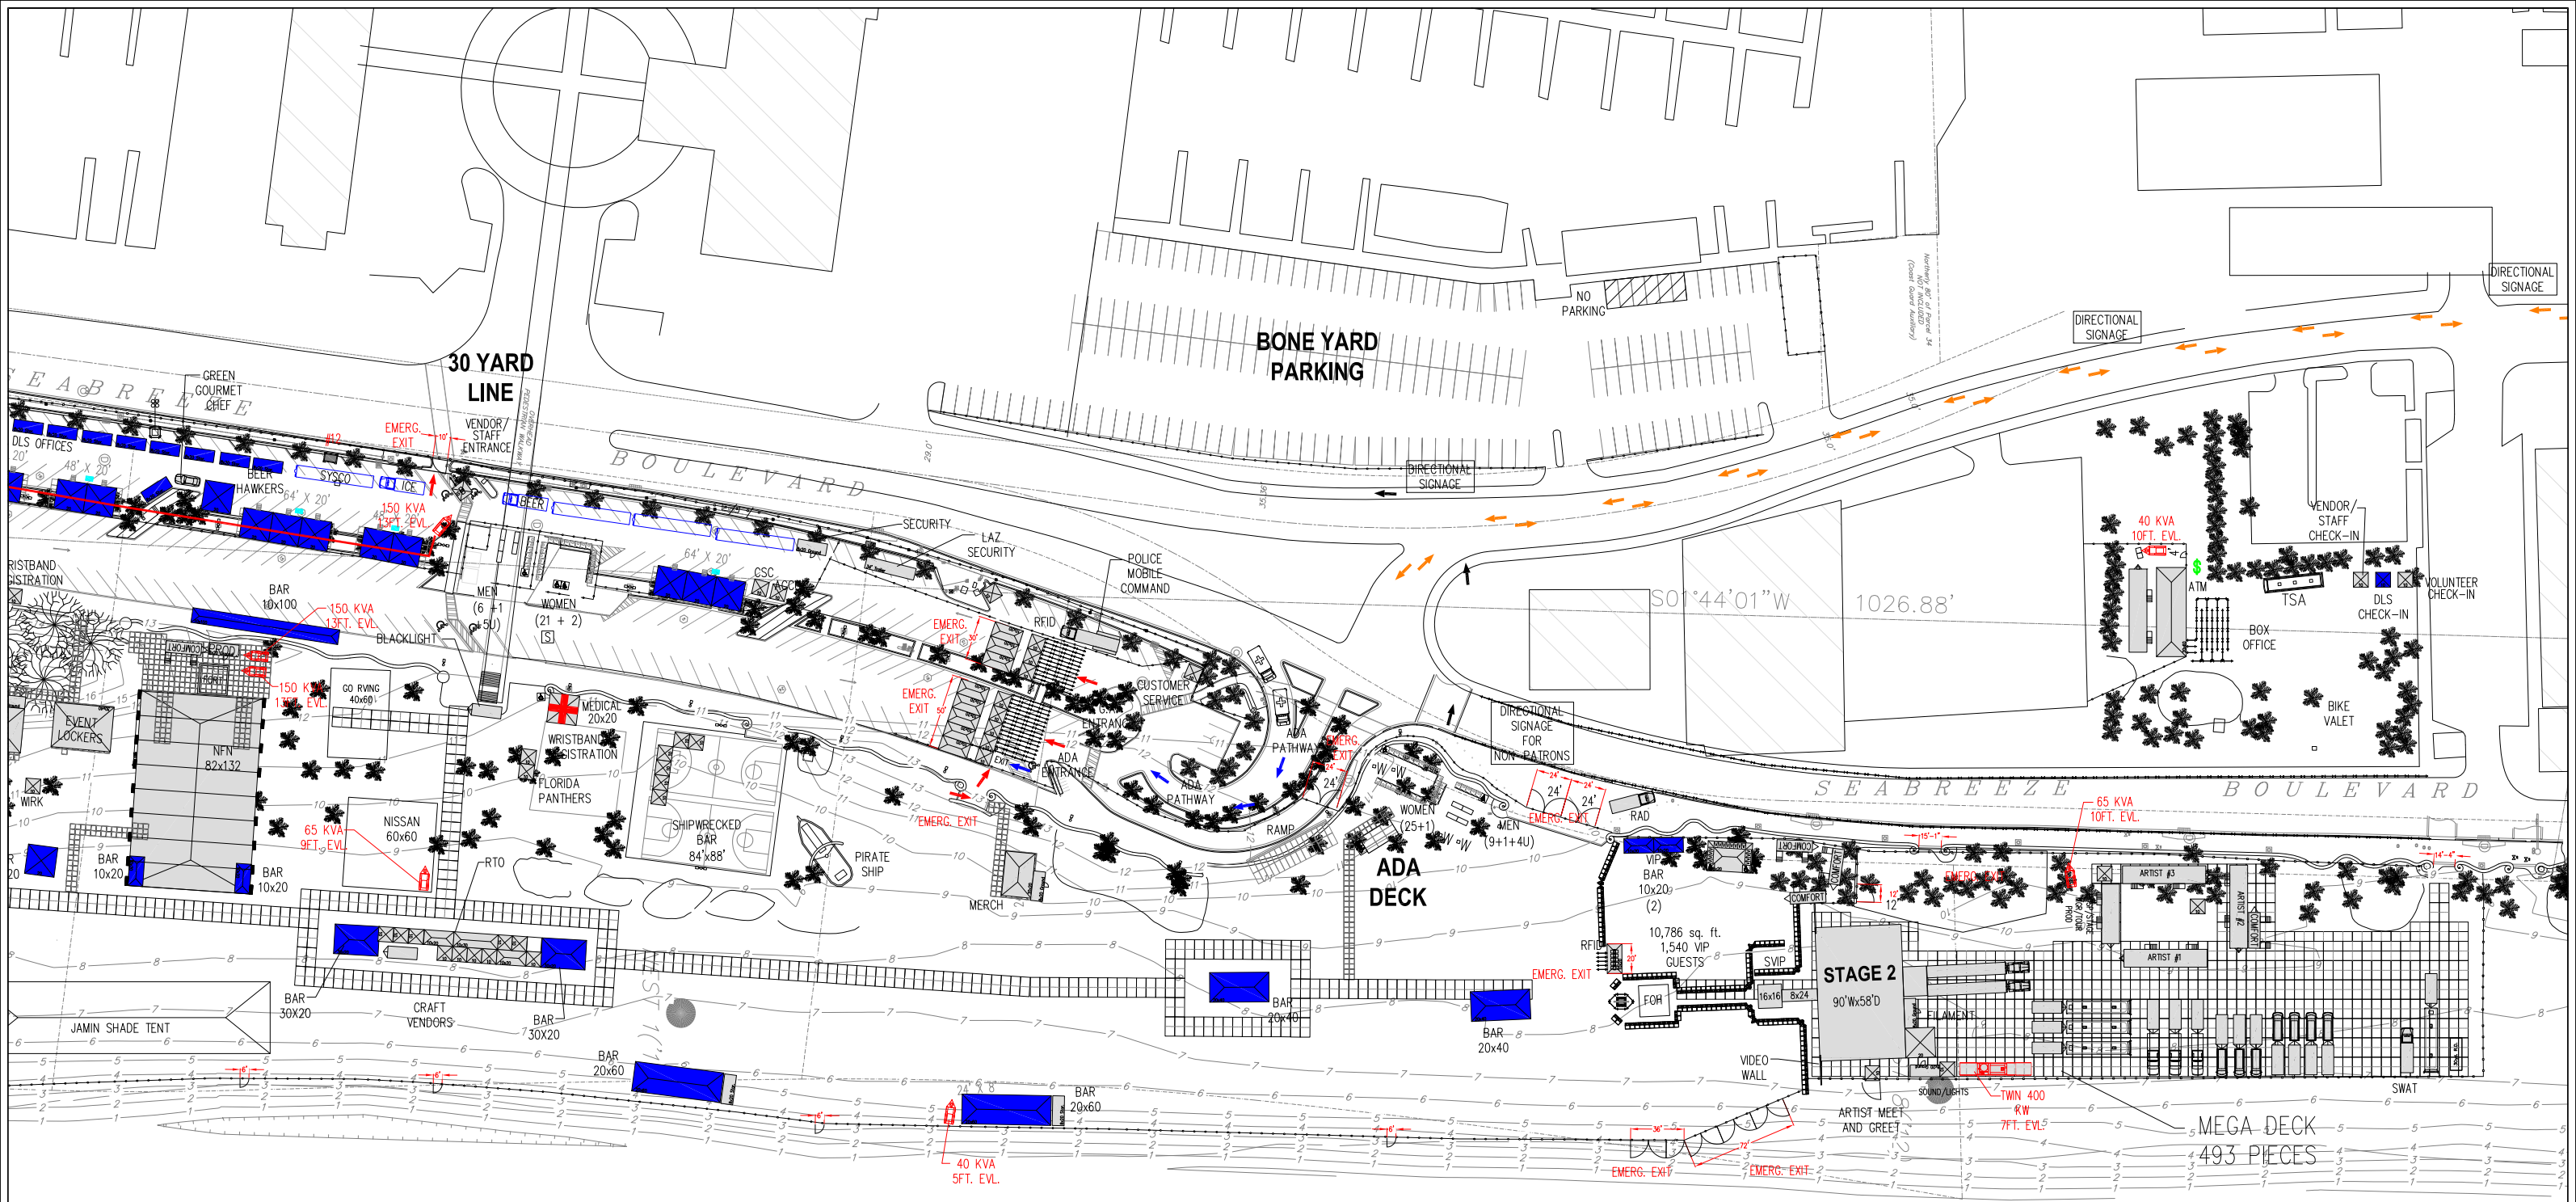

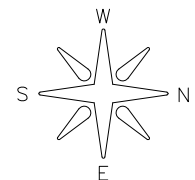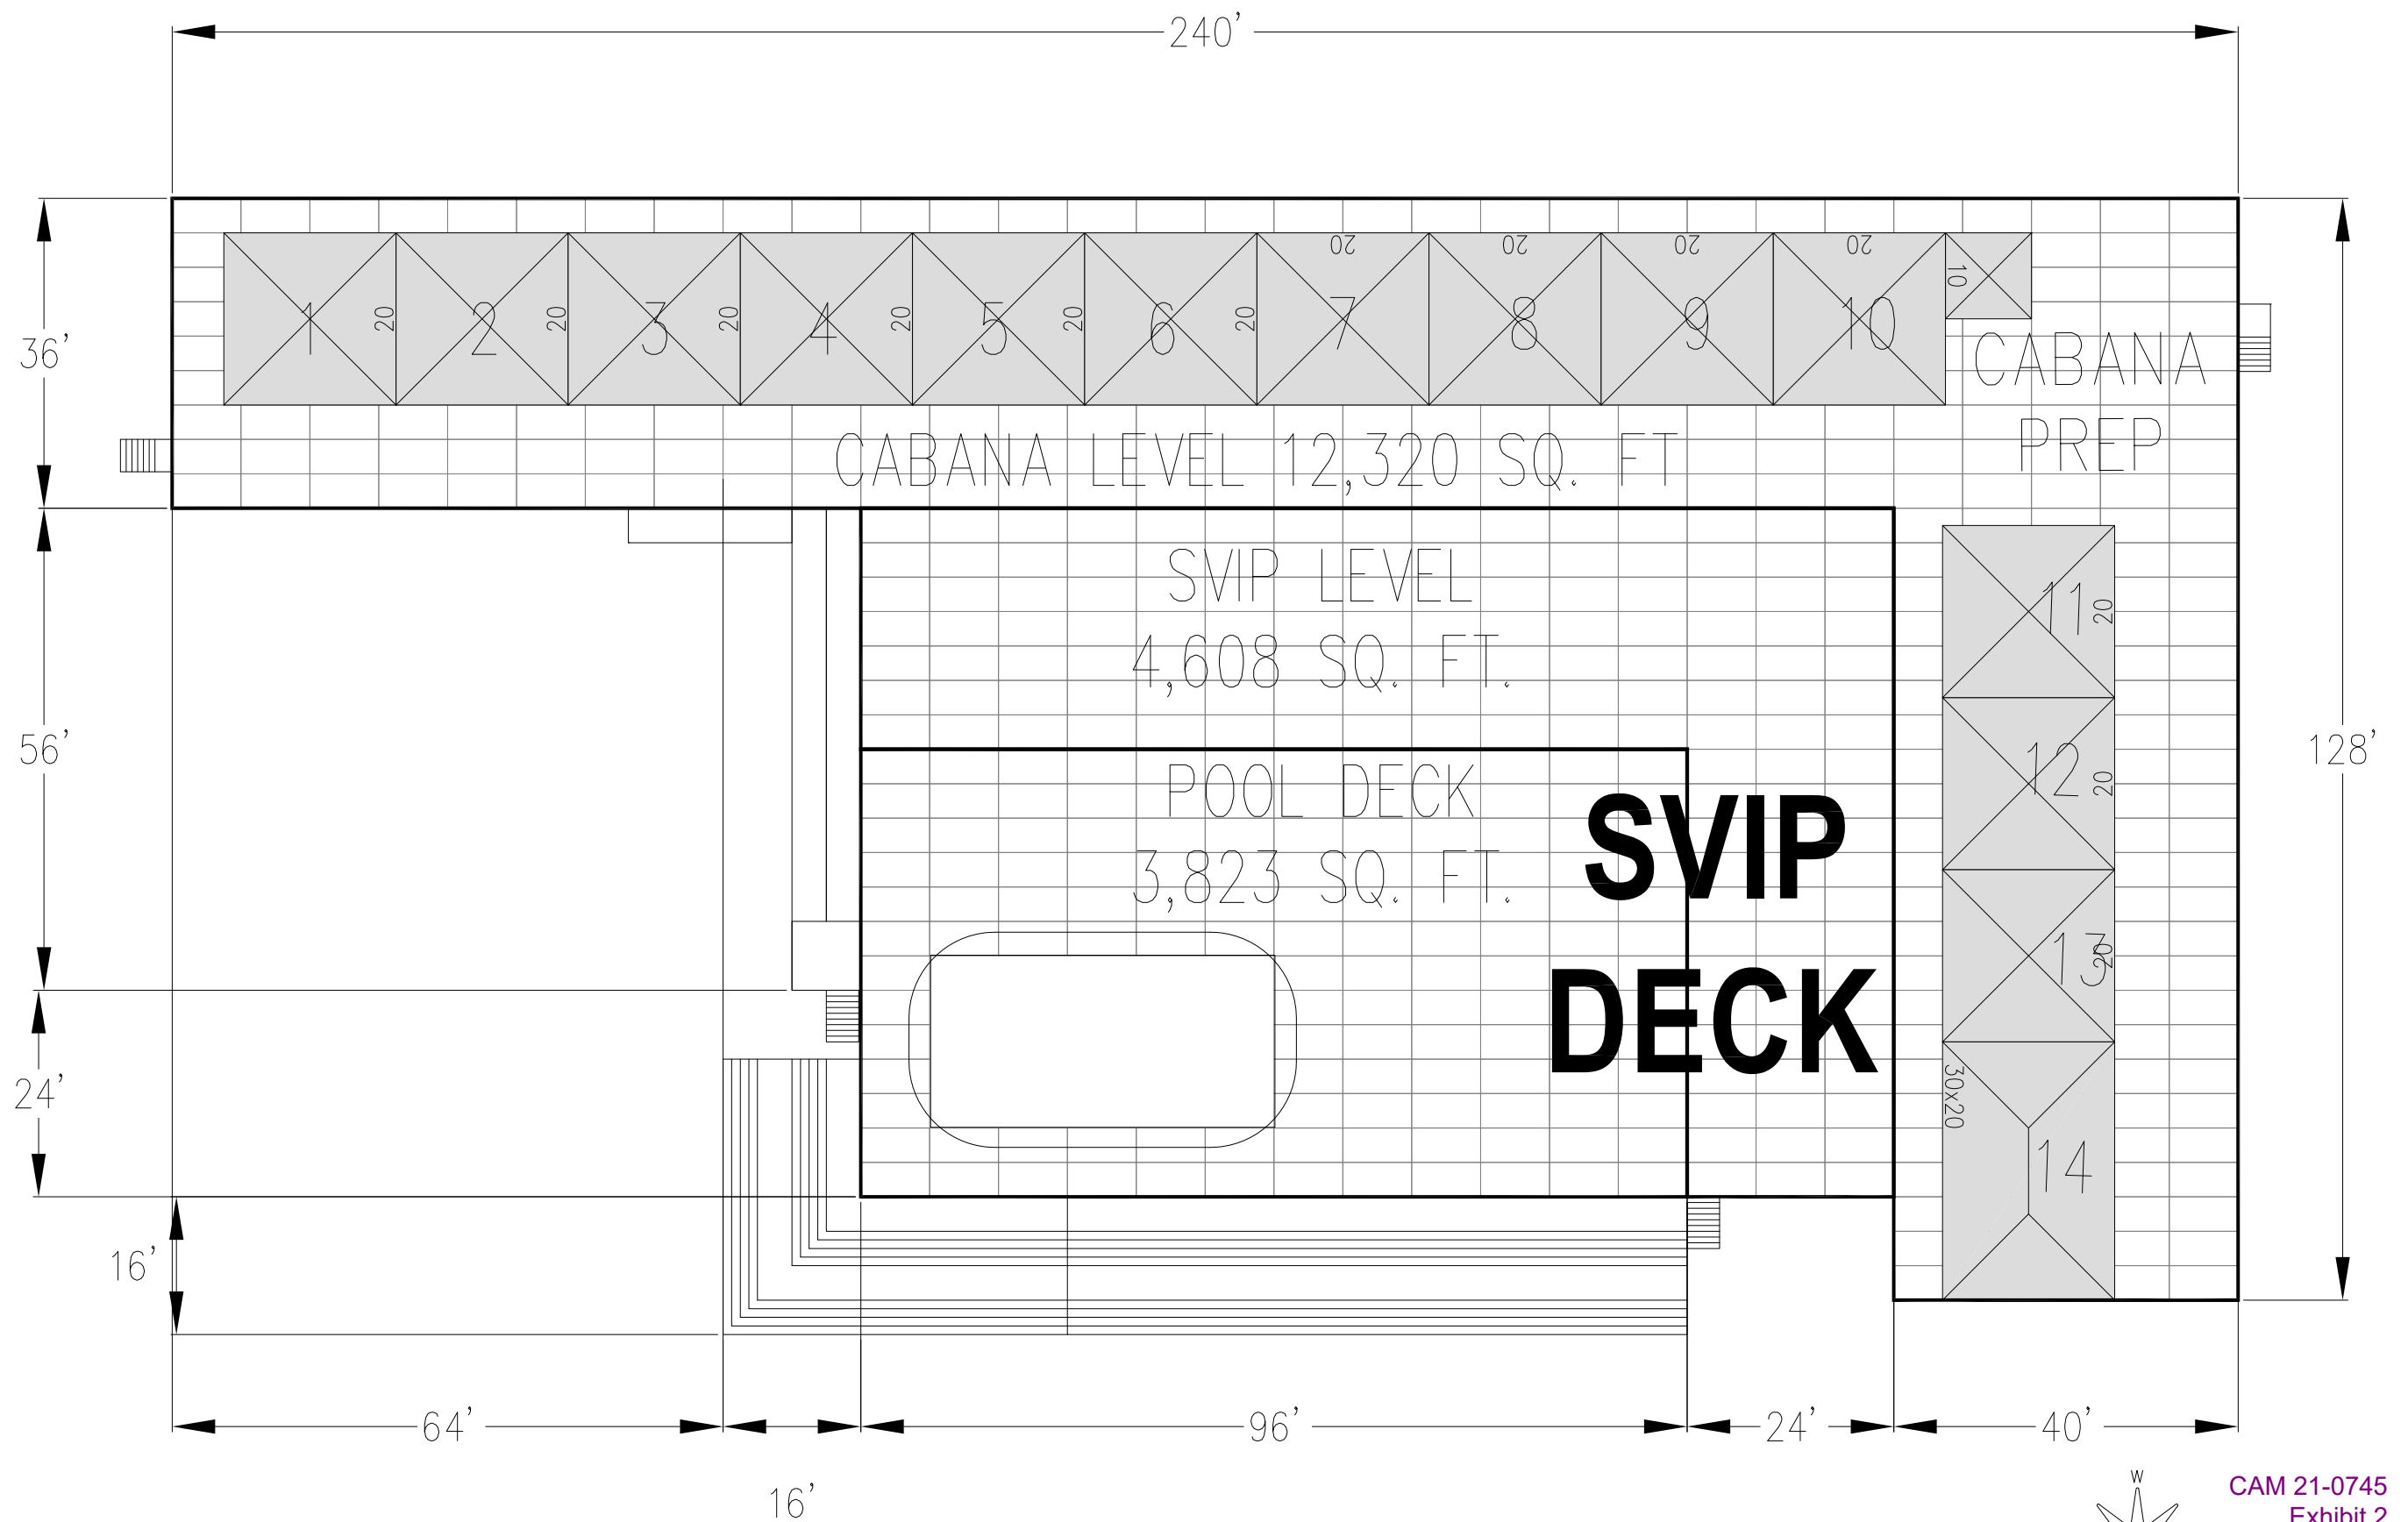

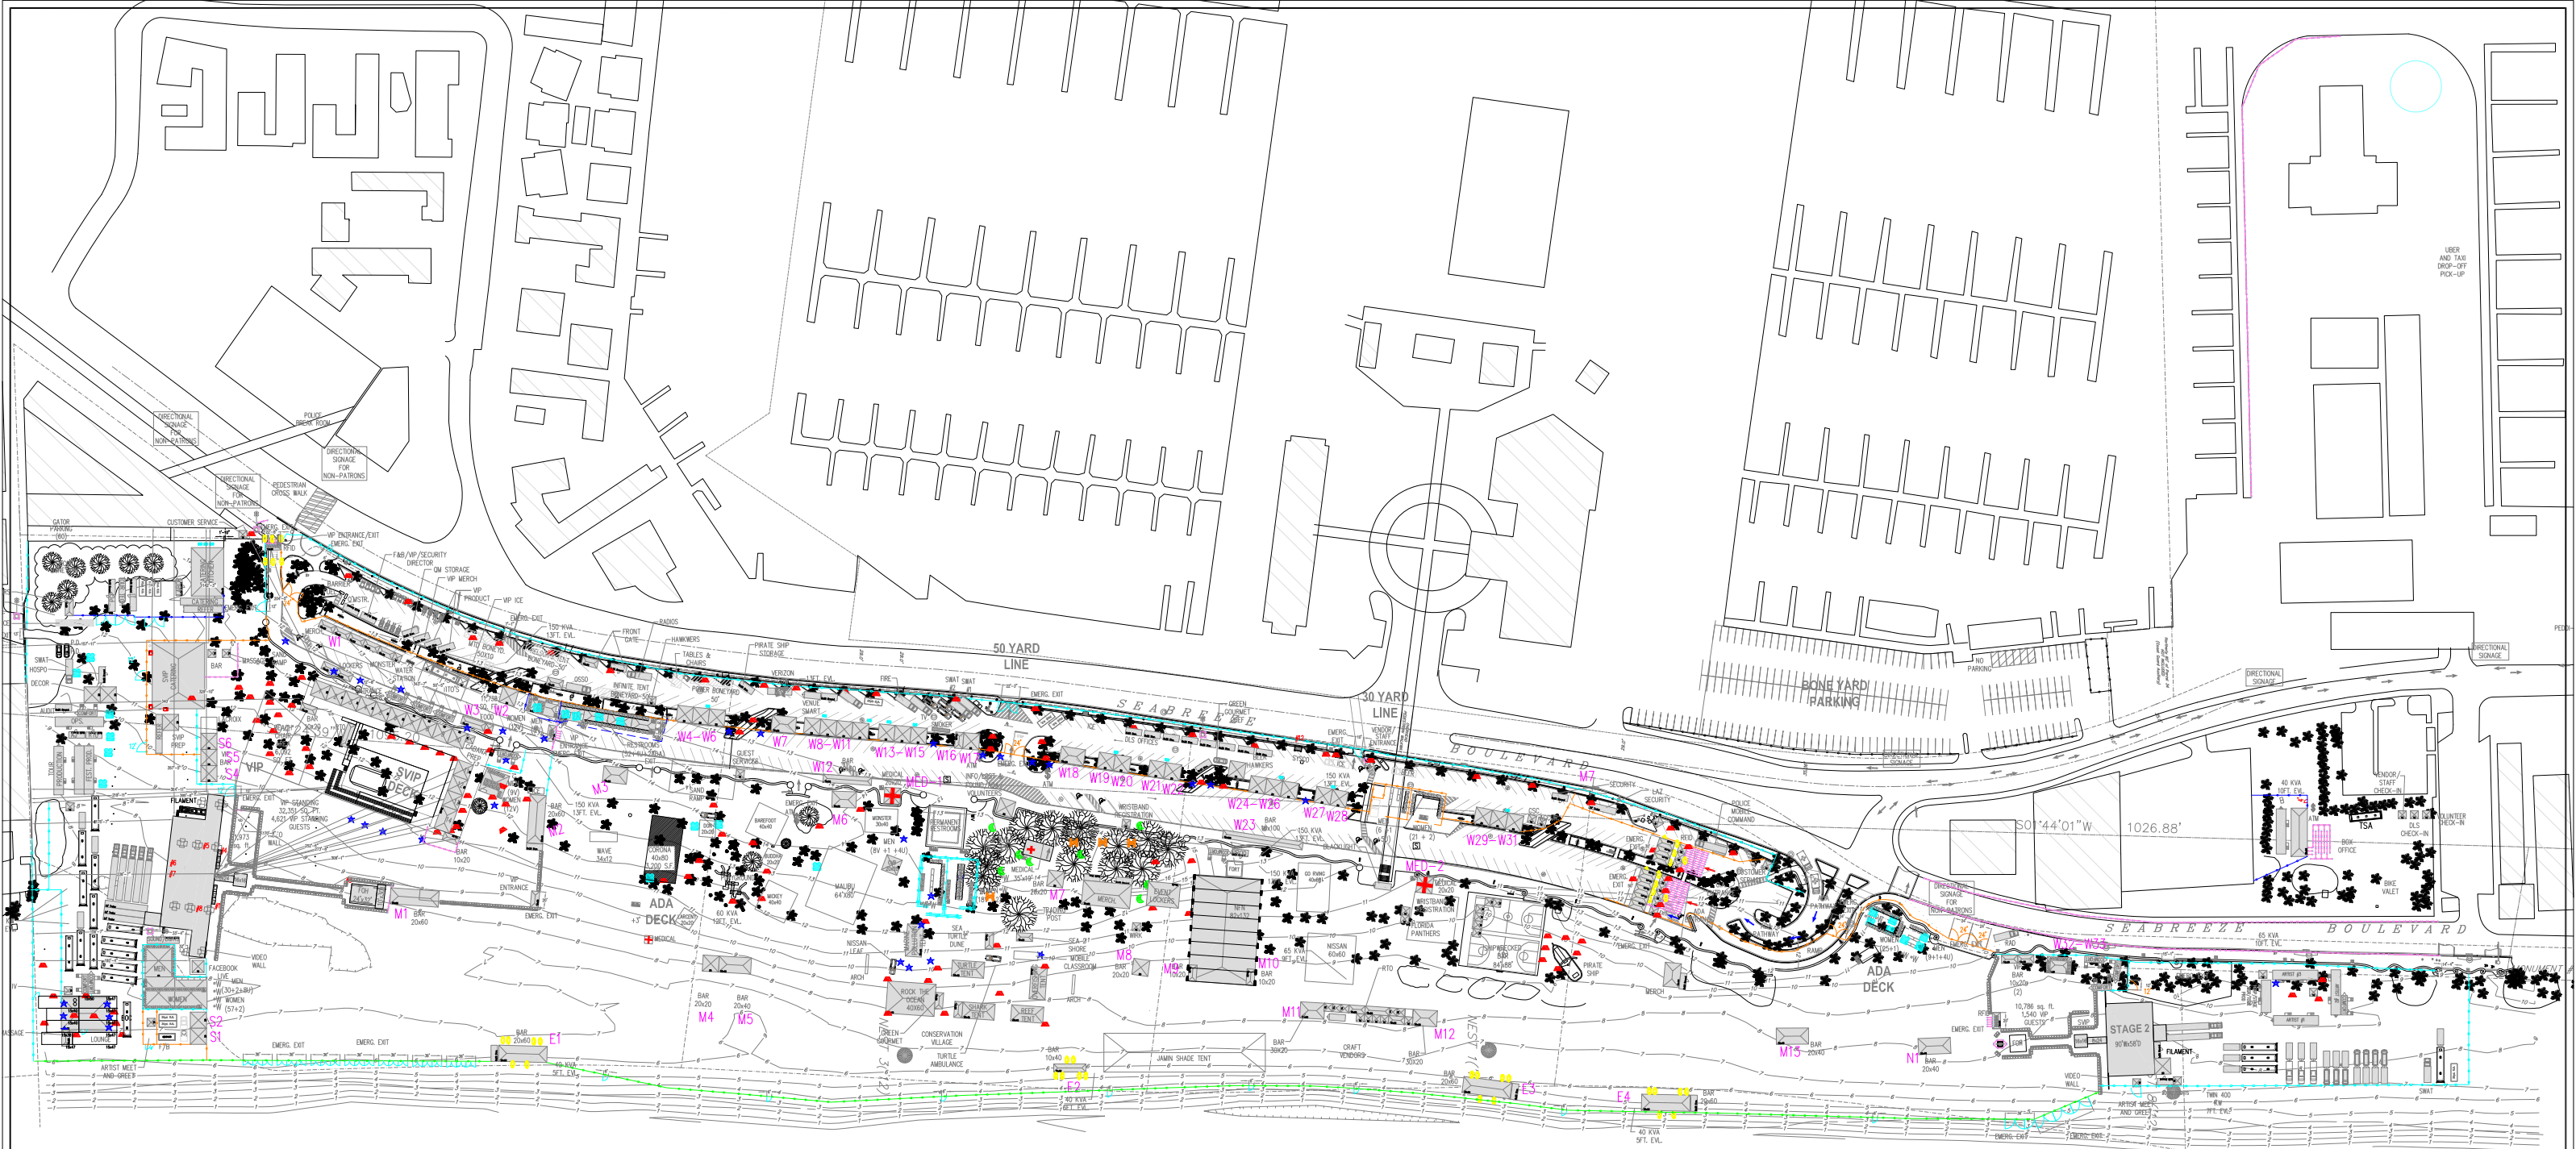


FENCING LEGEND	
4' BEACH FENCE POUNDED	2,684 FEET
6' FENCE PANEL	522 FEET
8' FENCE POUNDED	5,420 FEET
8' FENCE PANEL	2,680 FEET

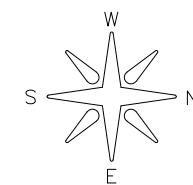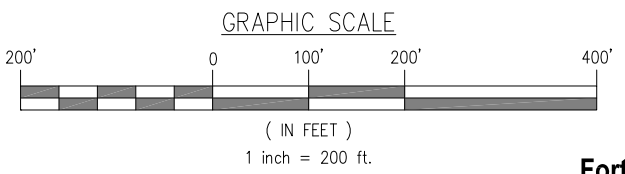


CAM 21-0745
Exhibit 2
Page 9 of 14

LIVE NATION
Tortuga
EVENT DATE: 2019
REV. DATE: 04-10-19

Brungardt Enterprises, L.L.C.
Aurora, Colorado
www.b-ent.com

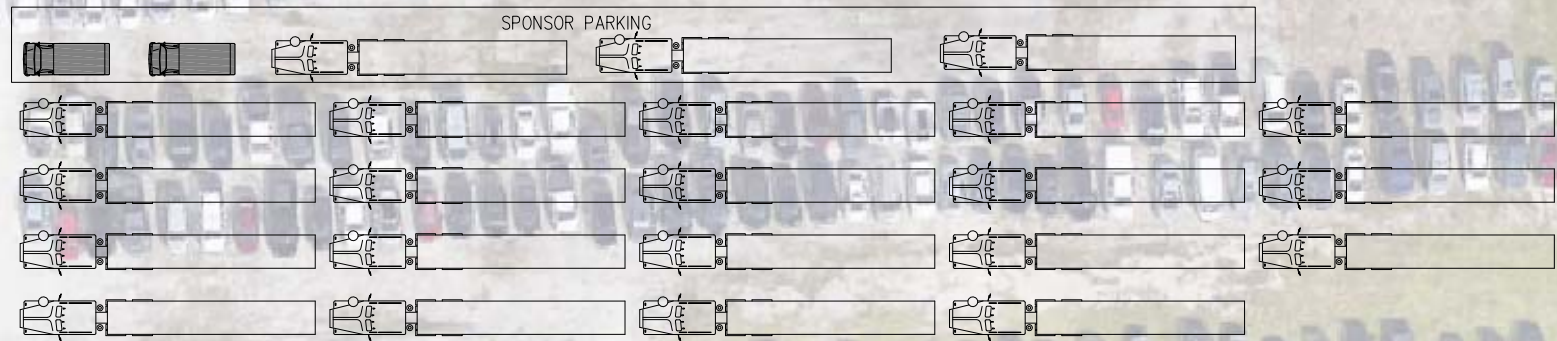

PARKING SPACE 288
SPONSOR PARKING 3 SEMI PARKING 2 BOX TRUCKS
GENERAL SEMI PARKING 19

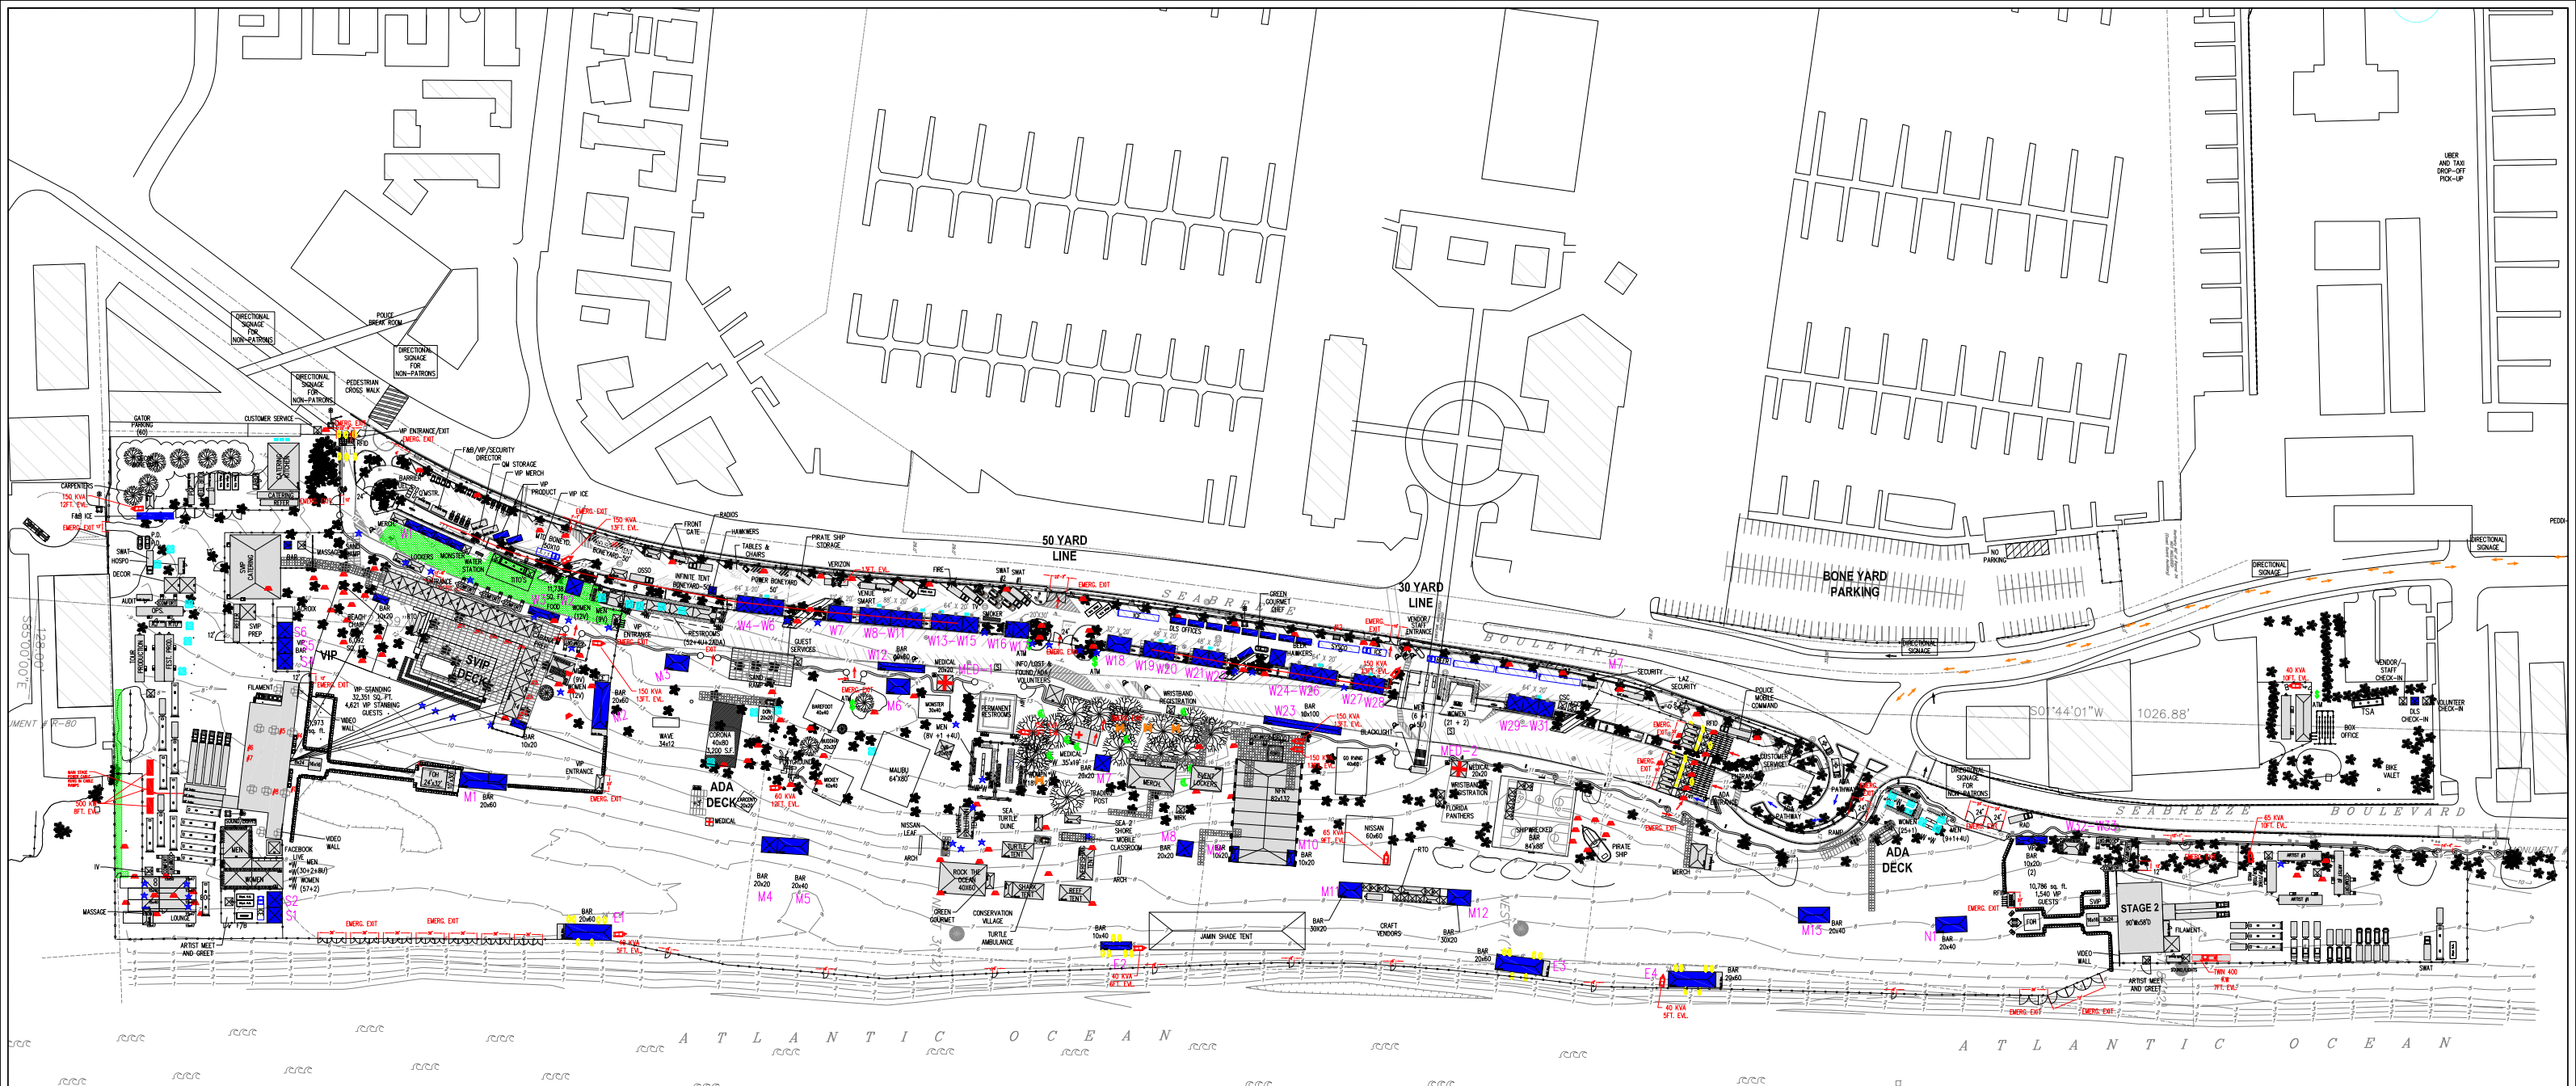

EMERGENCY EXIT LINEAR FOOTAGE LEGEND


EMERGENCY EGRESS
REQUIRES .2 LINEAR
INCHES PER PERSON
TOTAL SHOW CAPACITY
= 40,000 PERSON
667' TOTAL REQUIRED

670'-5" LINEAR OPENING
OF EMERGENCY EXITS
LEAVING THE SITE


592'-3" LINEAR OPENING
OF EMERGENCY EXITS
LEAVING GA
33,900 PERSON

110'-6" LINEAR OPENING
OF EMERGENCY EXITS
LEAVING MAIN STAGE VIP
6,100 PERSON

32' LINEAR OPENING OF
EMERGENCY EXITS
LEAVING 2ND STAGE VIP
1,540 PERSON

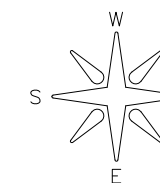



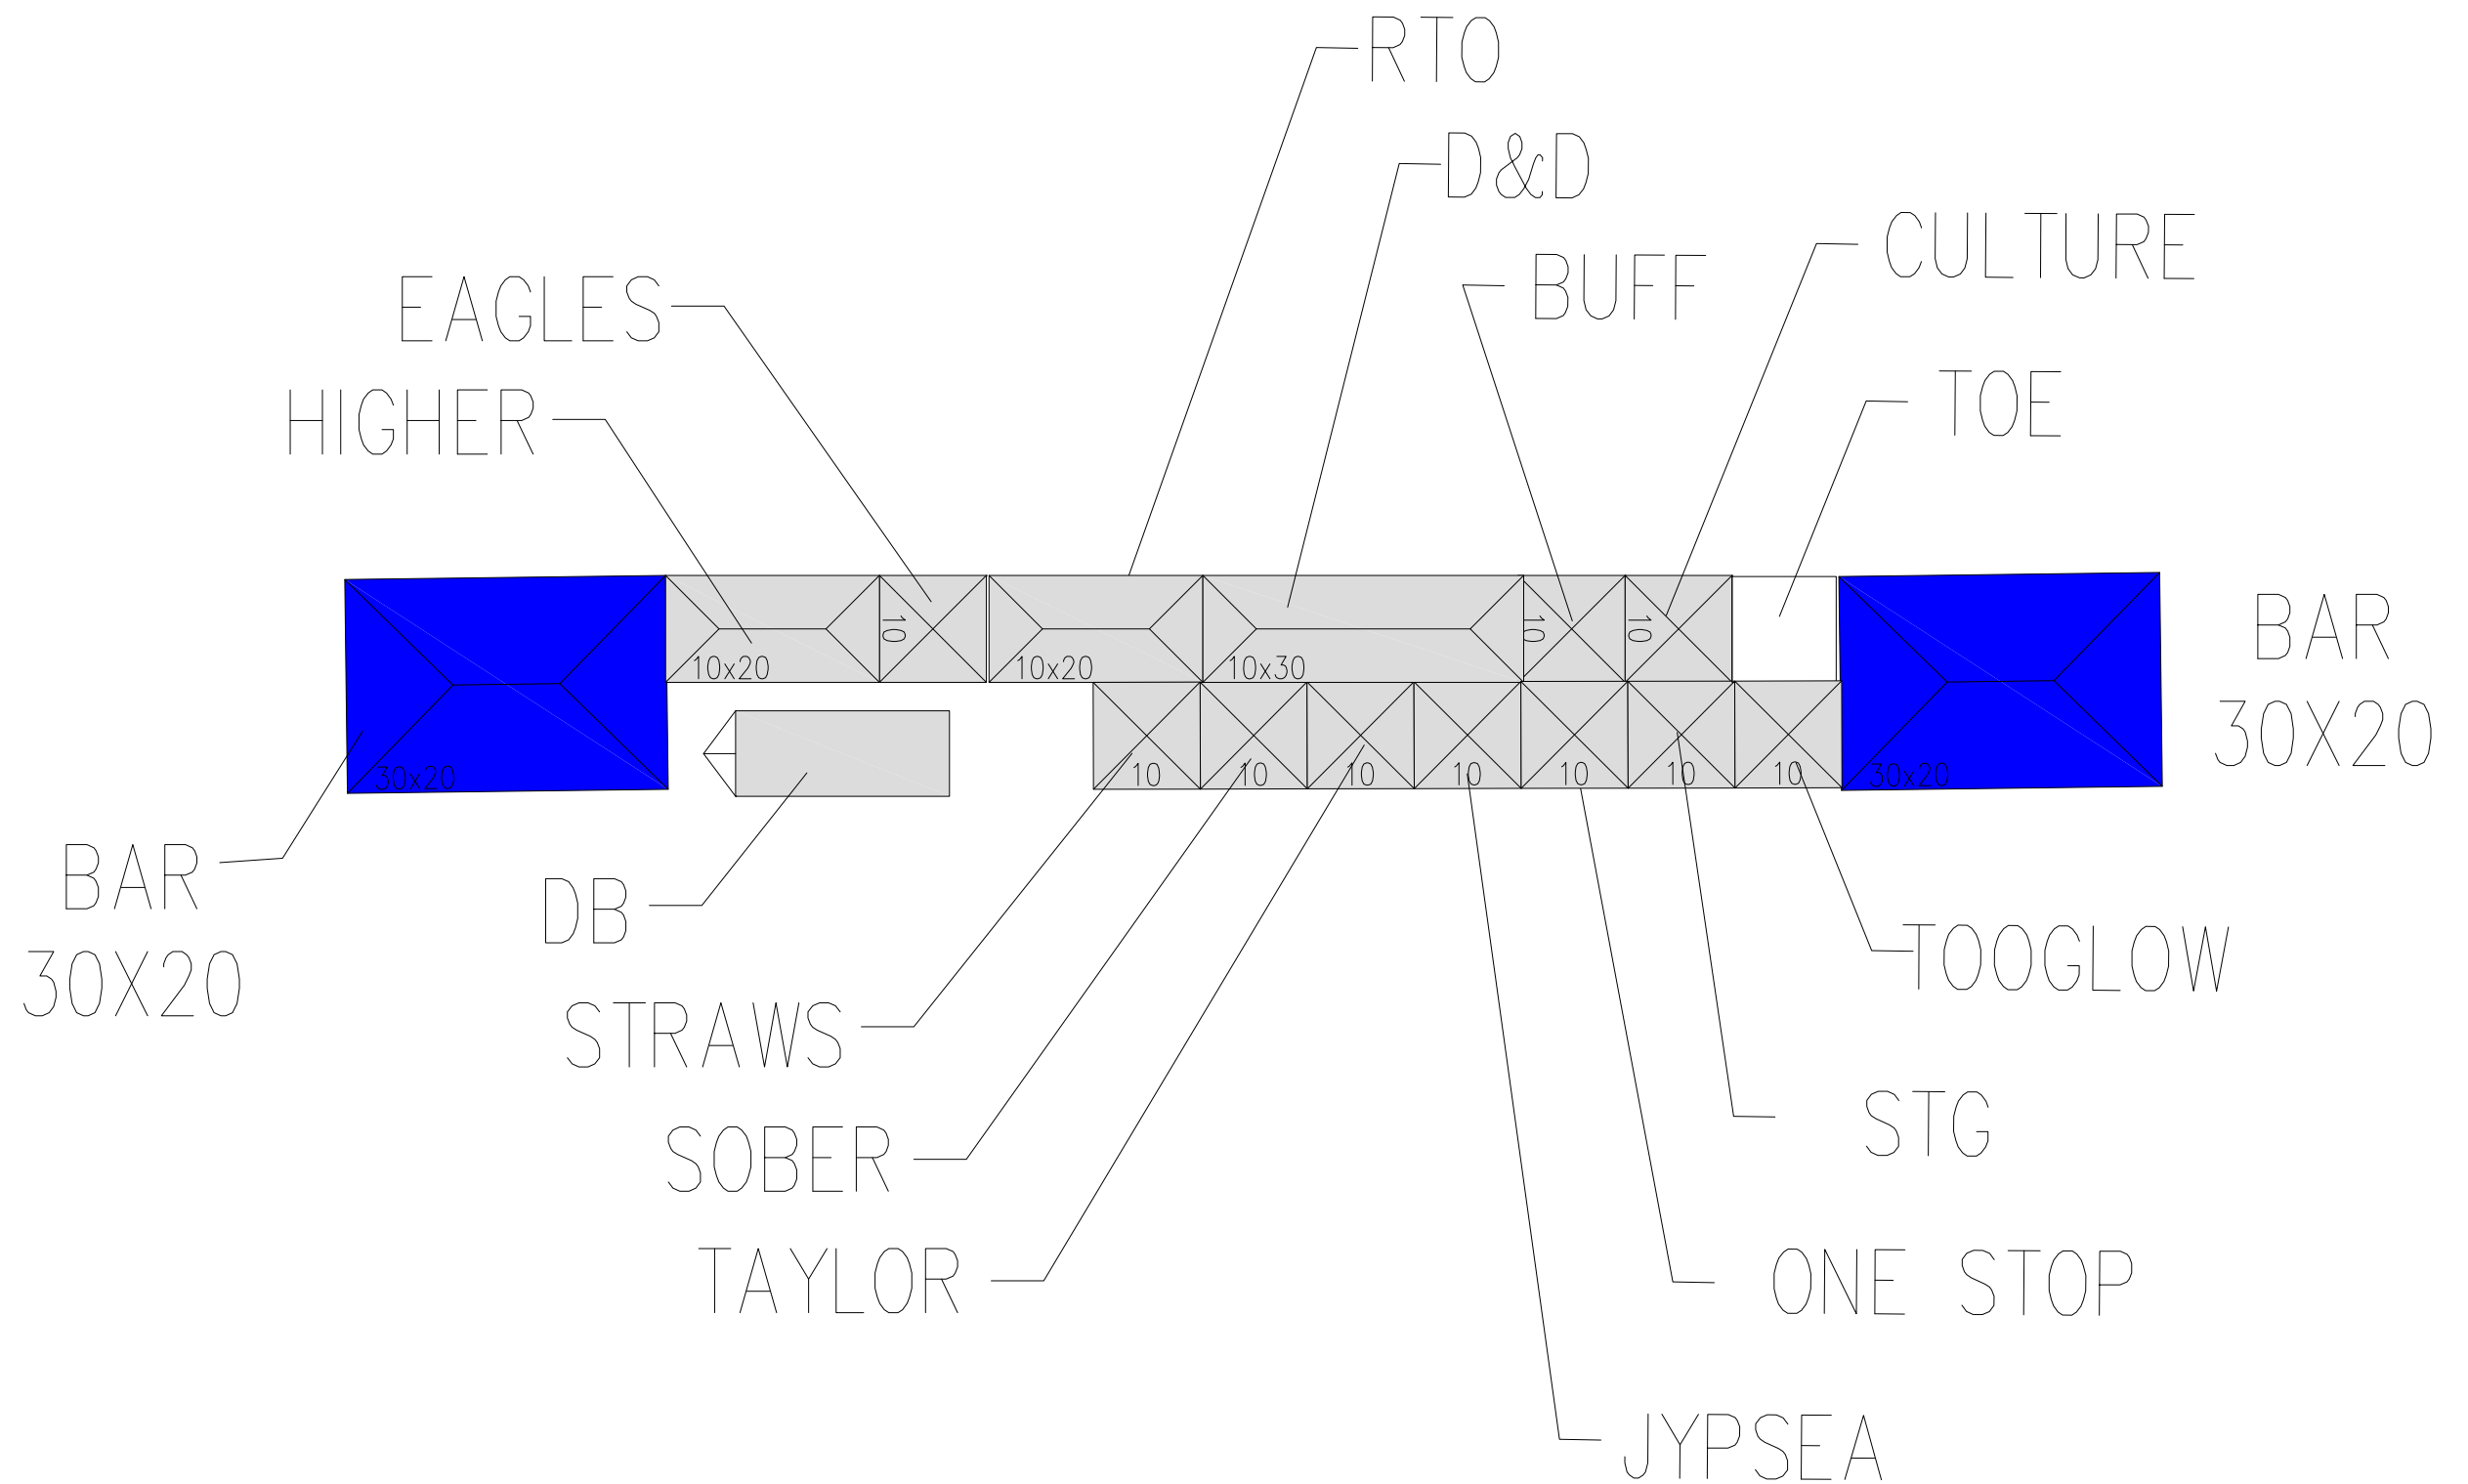

CRAFT VENDERS
VILLAGE

CAM 21-0745
Exhibit 2
Page 13 of 14

LIVE • NATION
Tortuga

EVENT DATE: 2019
REV. DATE: 04-10-19

Fort Lauderdale Beach Park

