


BLOCK 115
PLAT OF LAUDERDALE
P.B. 2, PG. 9, D.C.R.

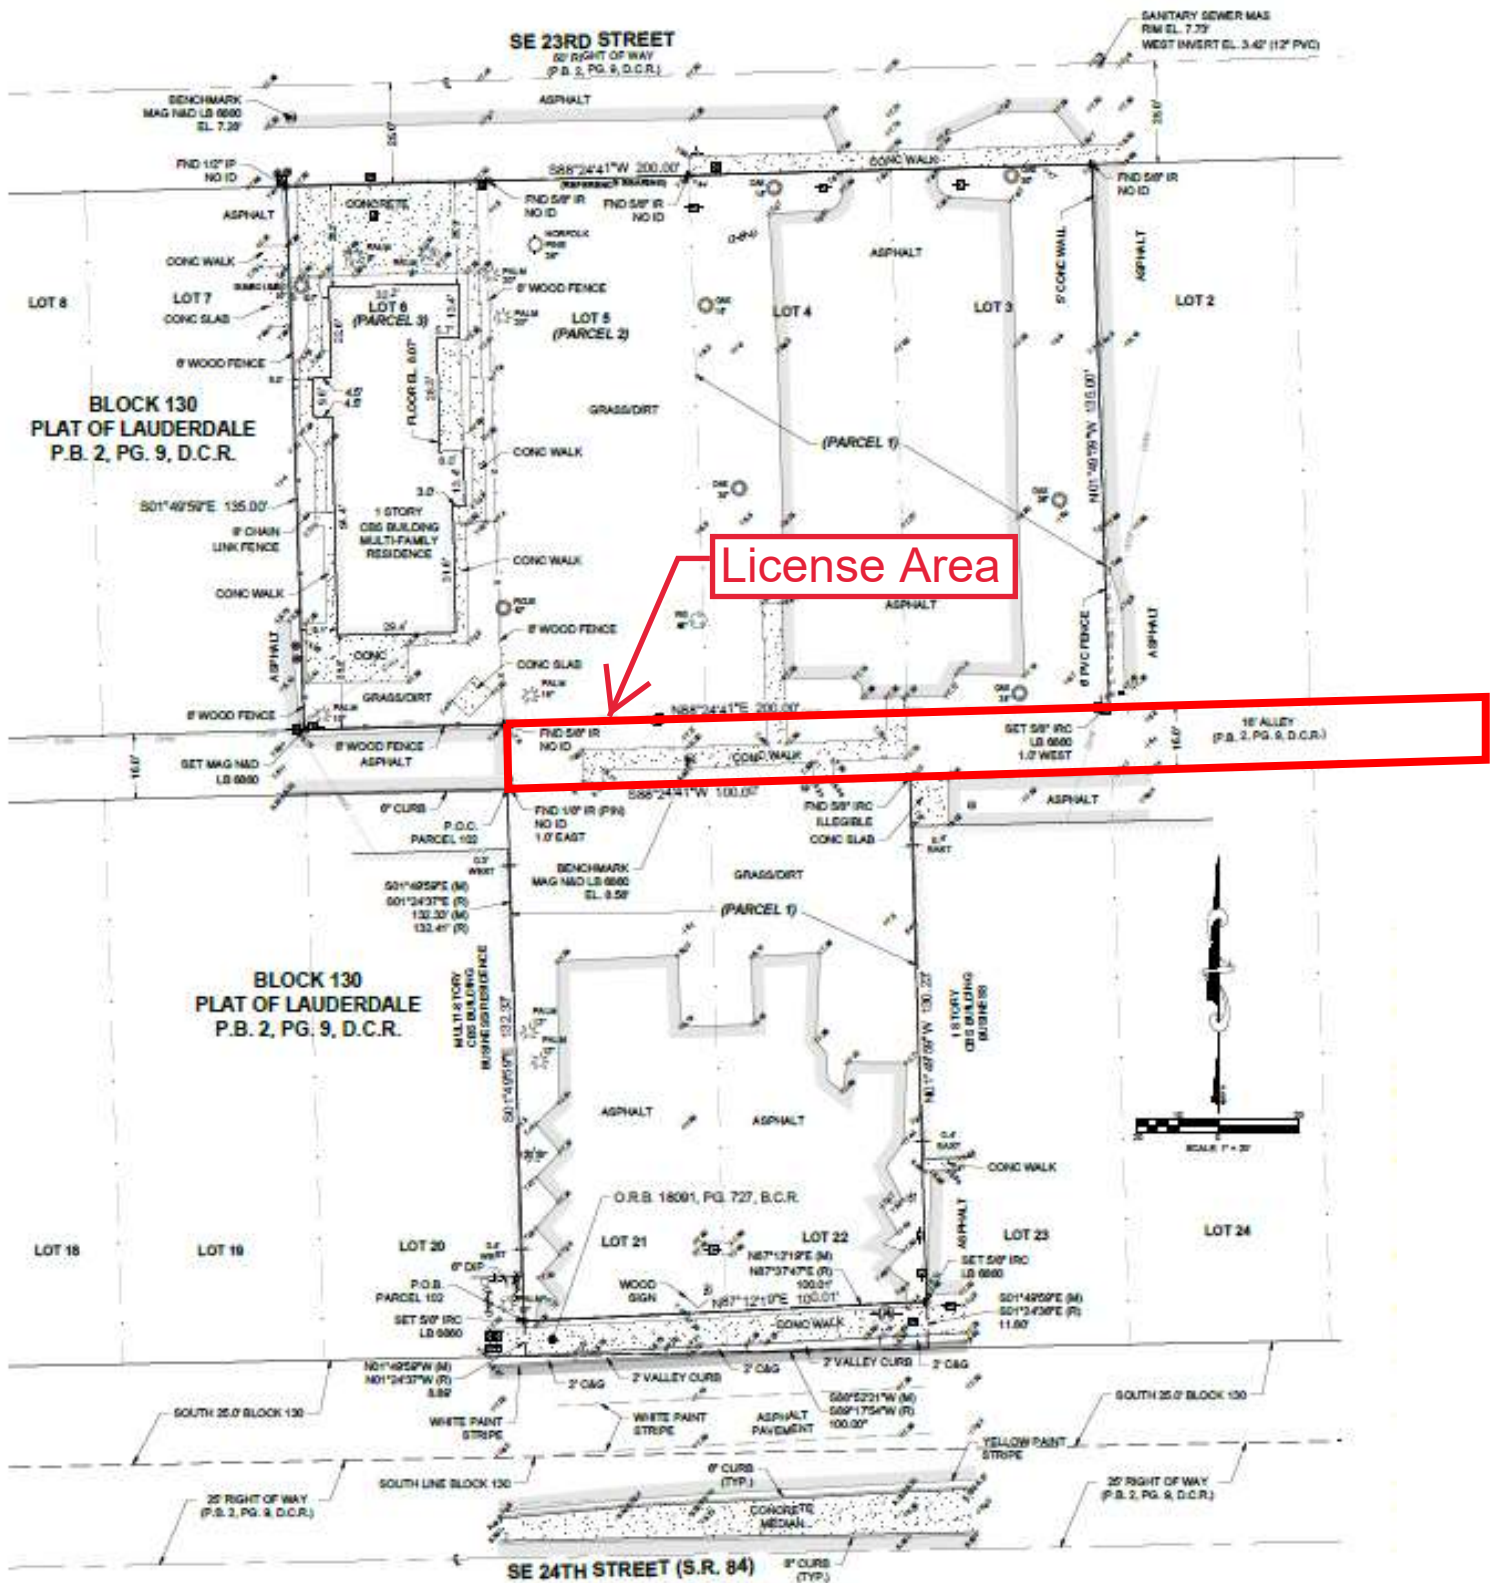

**LICENSE AREA - PHASE 2
(6 MONTHS)**